


LOCATION PLAN
SCALE 1:1250



NORTH

 


NORTH


KEY DESCRIPTION




DEMISED AREA

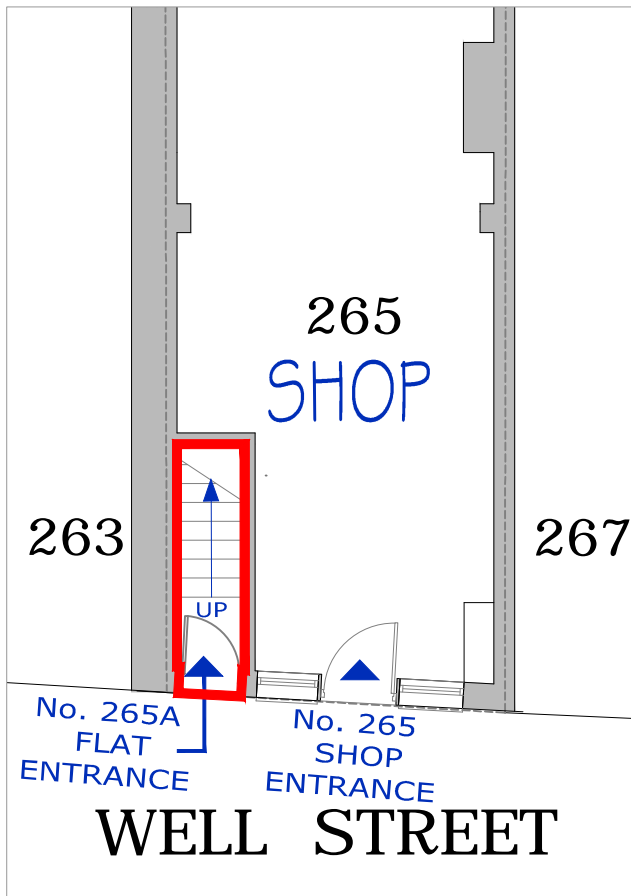

GROUND FLOOR PLAN
SCALE 1:100

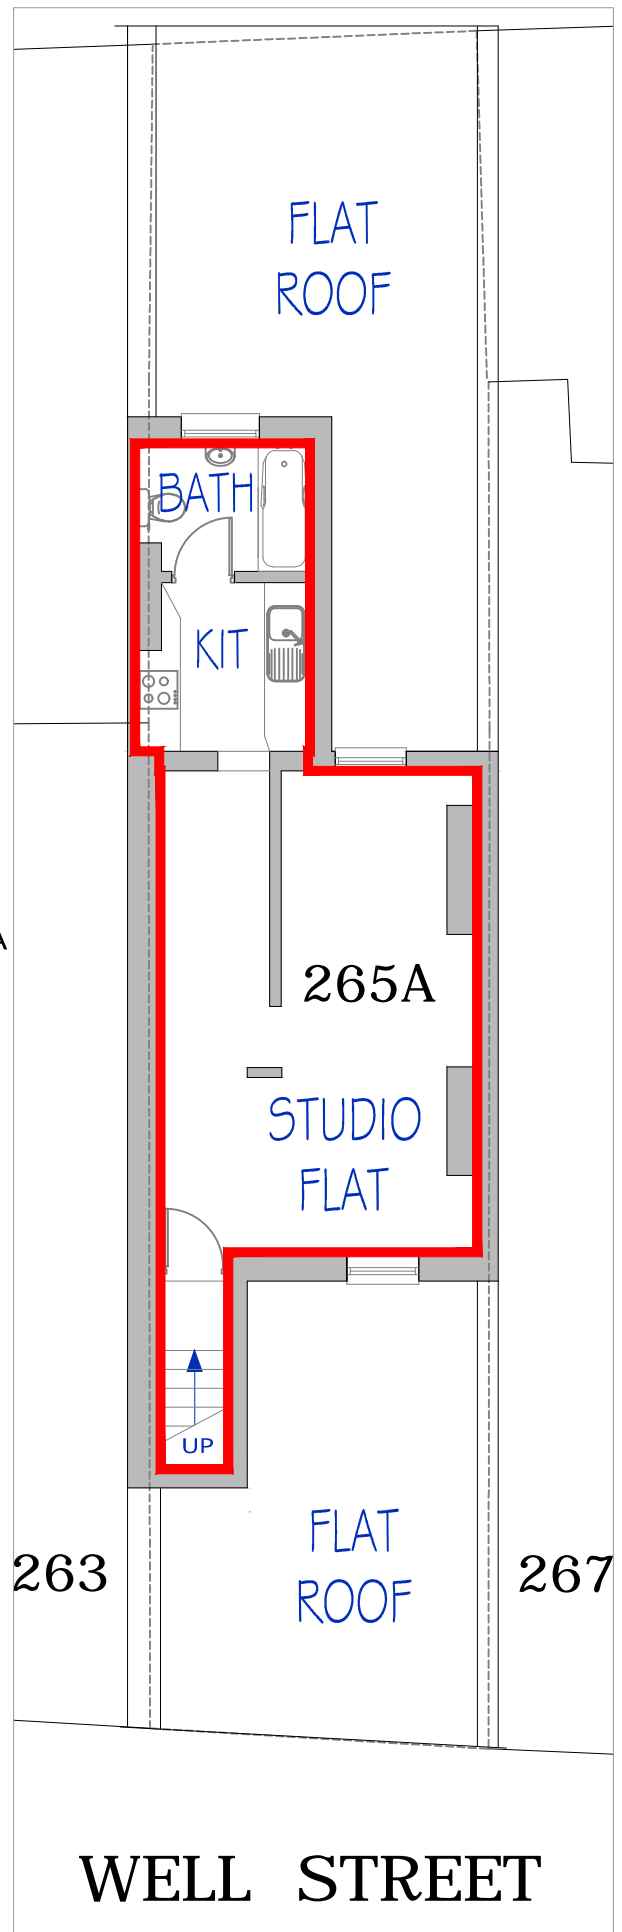

FIRST FLOOR PLAN
SCALE 1:100

client	address 265A WELL STREET LONDON E9 6RG	location FIRST FLOOR LEASE PLAN	date 12-OCT-2023	scale 1:100	sheet A4	 Boham Consult Limited 191 LAWRENCE London E12 5QR Tel: 07577984006 Fax: 07092226990 kbosqueham@hotmail.com www.landregistryleaseplans.co.uk
			dwg. no. BC2105-02	revision		