


0 2 4 6 8 10m  
SCALE 1:200

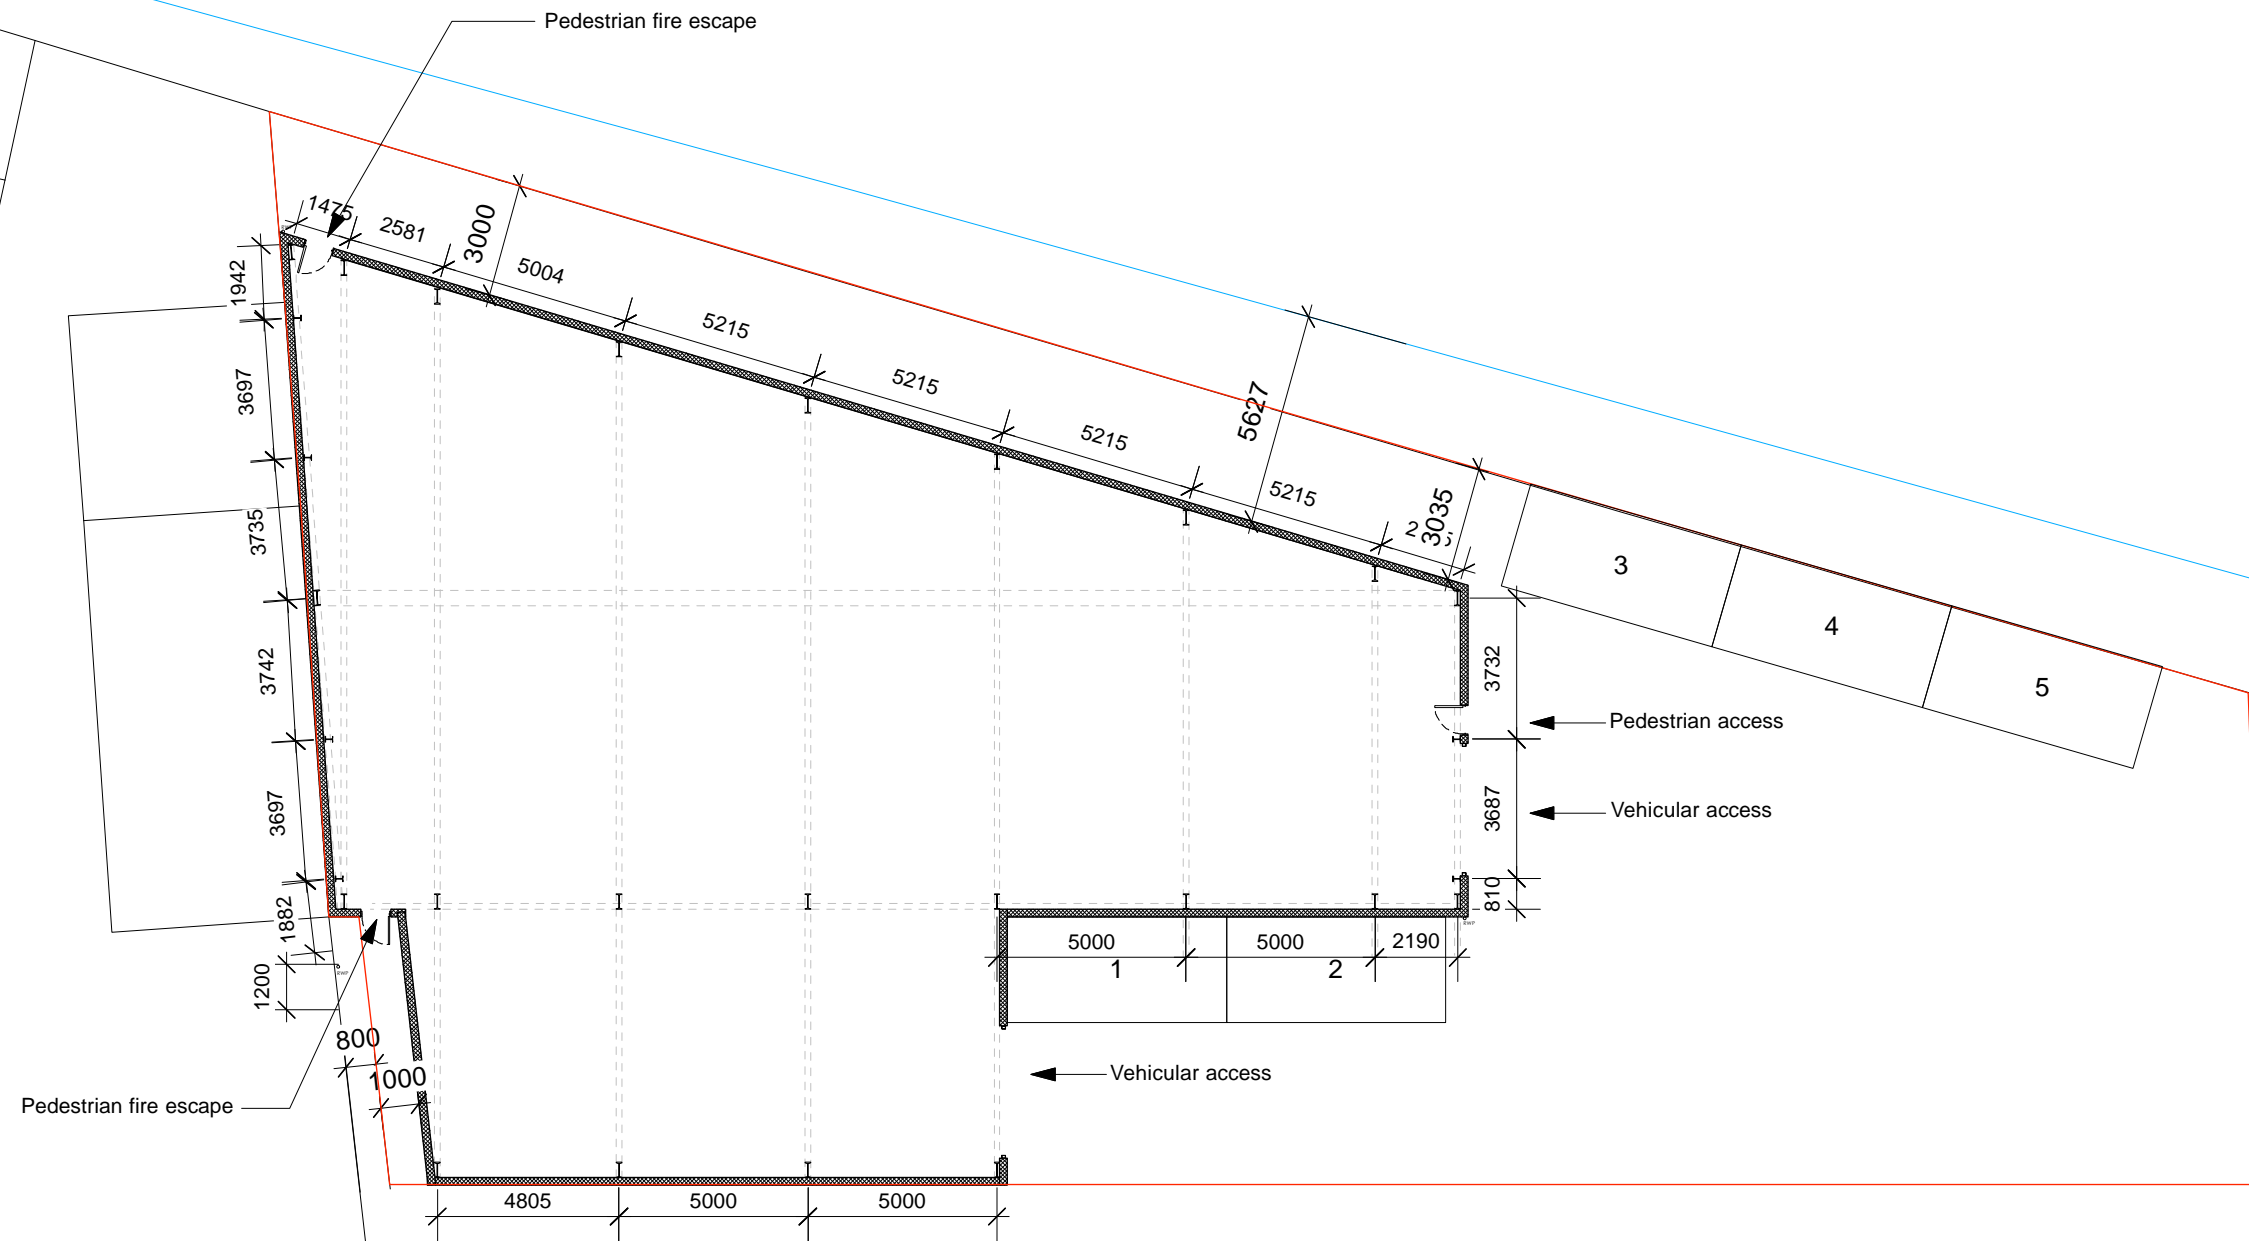

KGH Studios

66 Western Road, Brentwood, Essex, CM14 4SS  
T|+44(0)7891607497 E|kghstudios@gmail.com  
© copyright Kurt Gander-Howe 2019

Notes

Client

H. Sanger

Project

Uplands Business Park, Blackhorse Lane,  
London, E17 5QJ


Status

Planning Application 2019


Drawing

Proposed Ground Floor Plan

Project Number	Drawing Ref	Revision	Scale	Page size
009	200	-	1:200	A3

 

0 2 4 6 8 10m  
SCALE 1:200

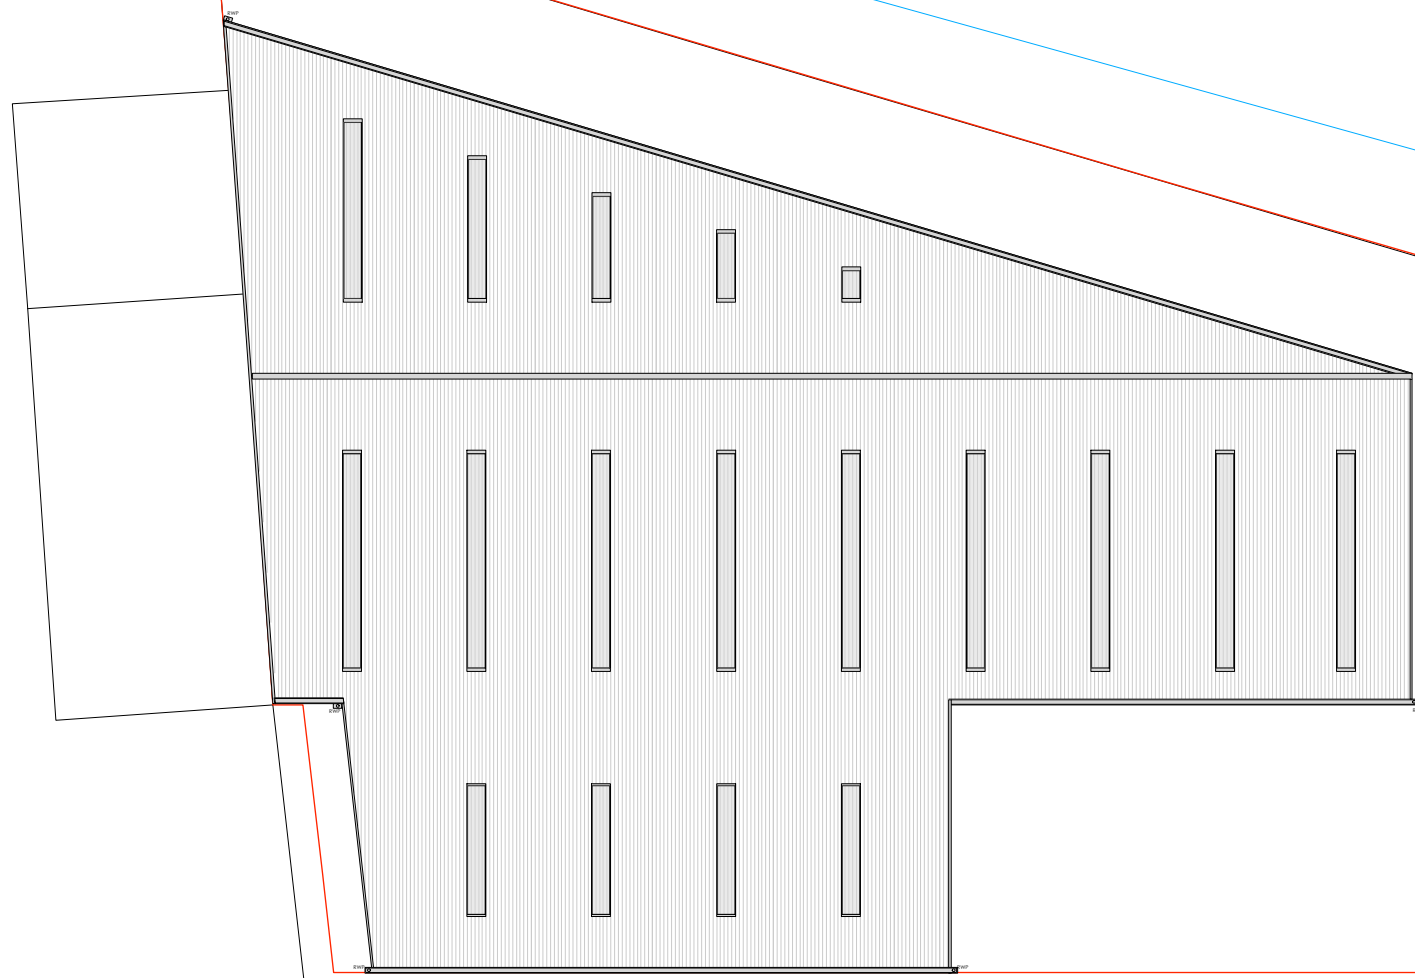

KGH Studios

66 Western Road, Brentwood, Essex, CM14 4SS  
T|+44(0)7891607497 E|kghstudios@gmail.com  
© copyright Kurt Gander-Howe 2019

Notes

Client

H. Sanger

Project

Uplands Business Park, Blackhorse Lane,  
London, E17 5QJ

Status

Planning Application 2018

Drawing

Proposed Roof Plan

Project Number

009

Drawing Ref

201

Revision



-

Scale

1:200

Page size

A3

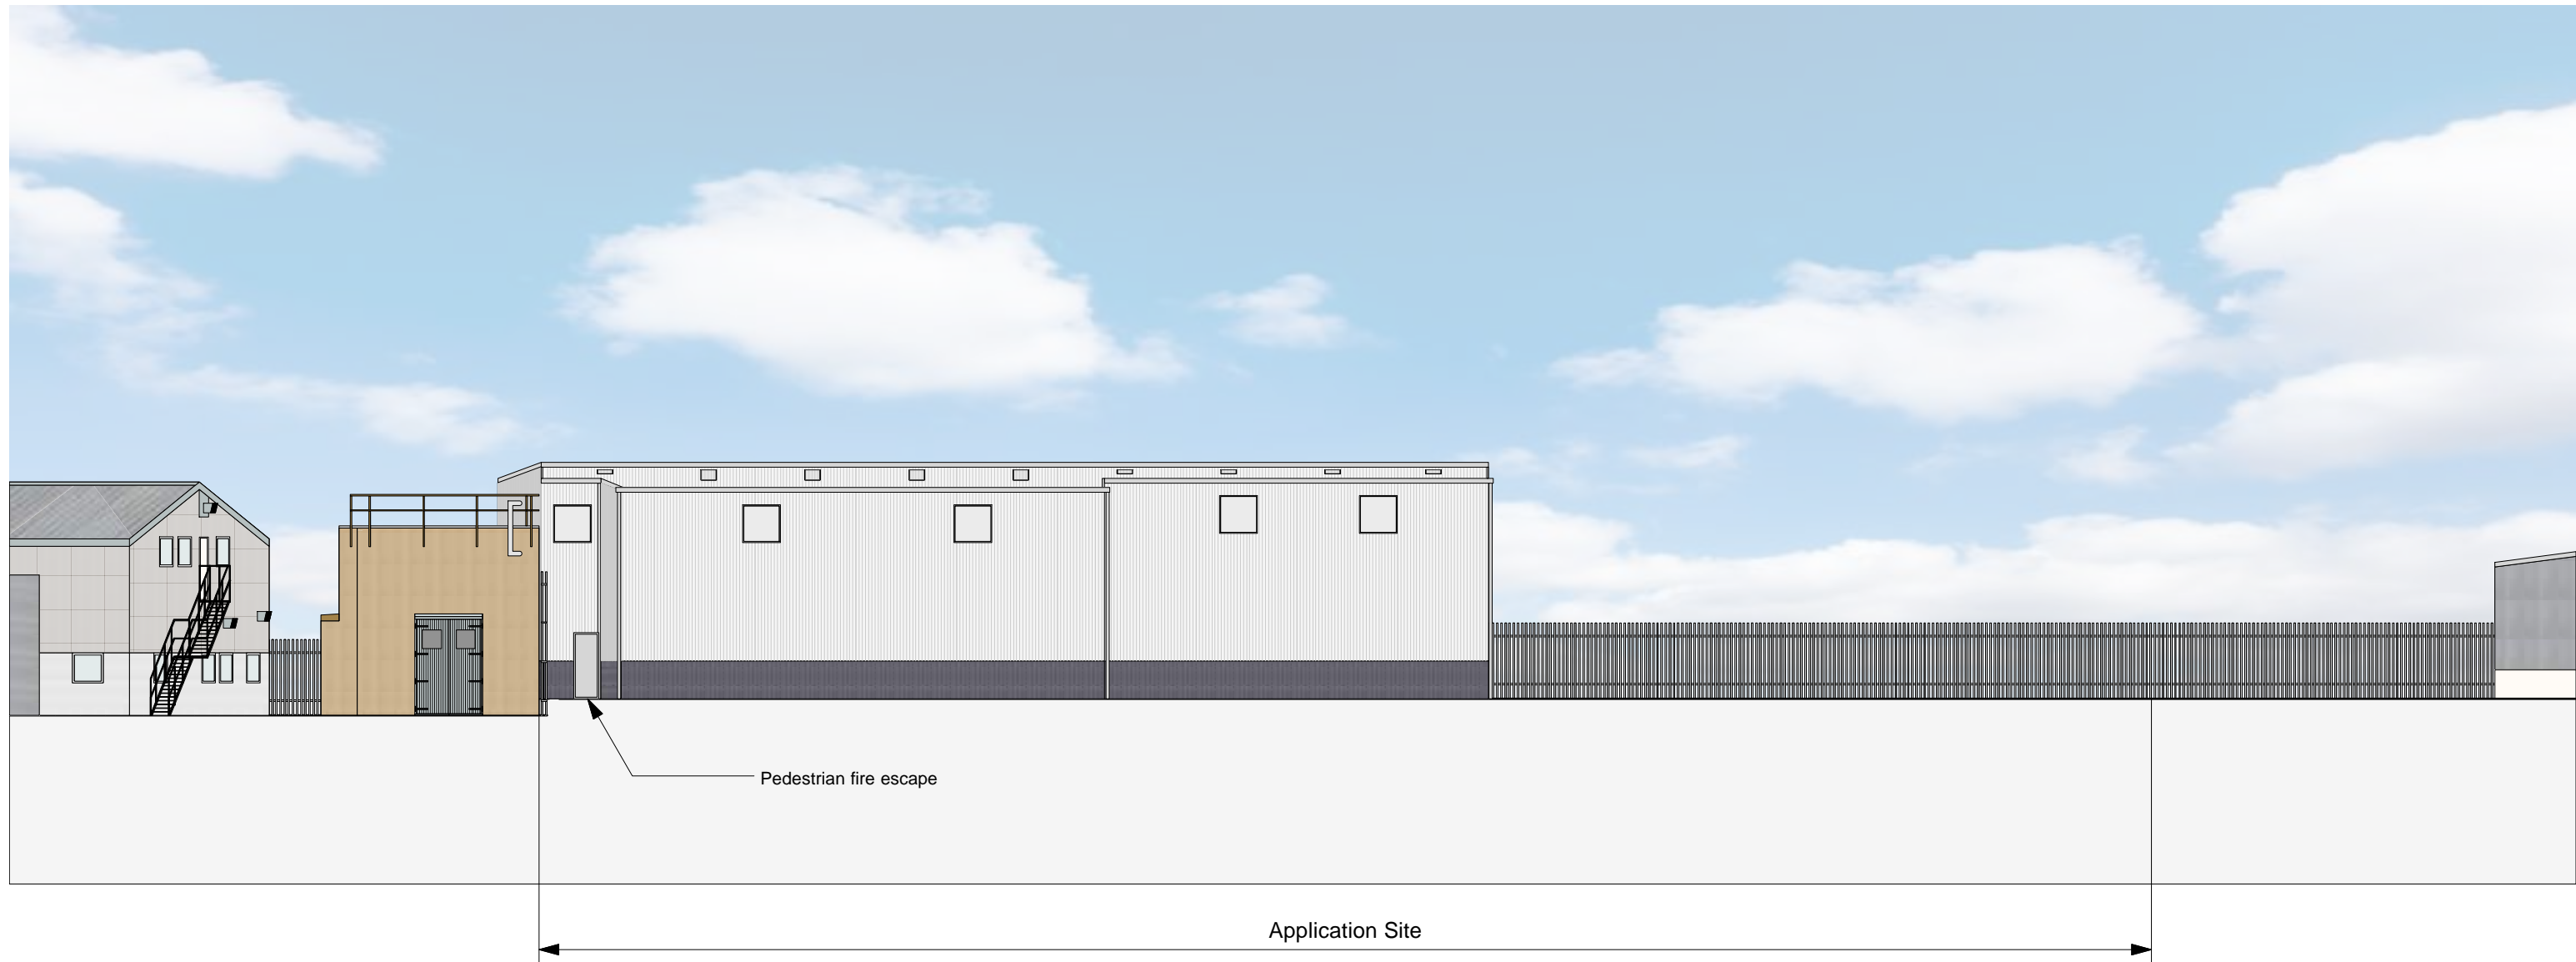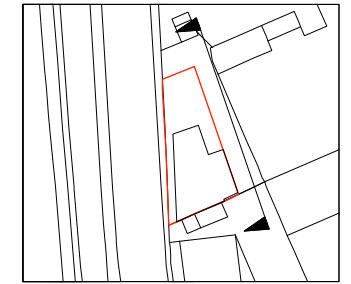

KGH Studios

66 Western Road, Brentwood, Essex, CM14 4SS  
T|+44(0)7891607497 E|kghstudios@gmail.com  
© copyright Kurt Gander-Howe 2019

Notes

Client

H. Sanger

Project

Uplands Business Park, Blackhorse Lane,  
London, E17 5QJ

Status

Planning Application 2019

Drawing

Proposed East Elevation

Project Number

009

Drawing Ref

210

Revision



-

Scale

1:200

Page size

A3

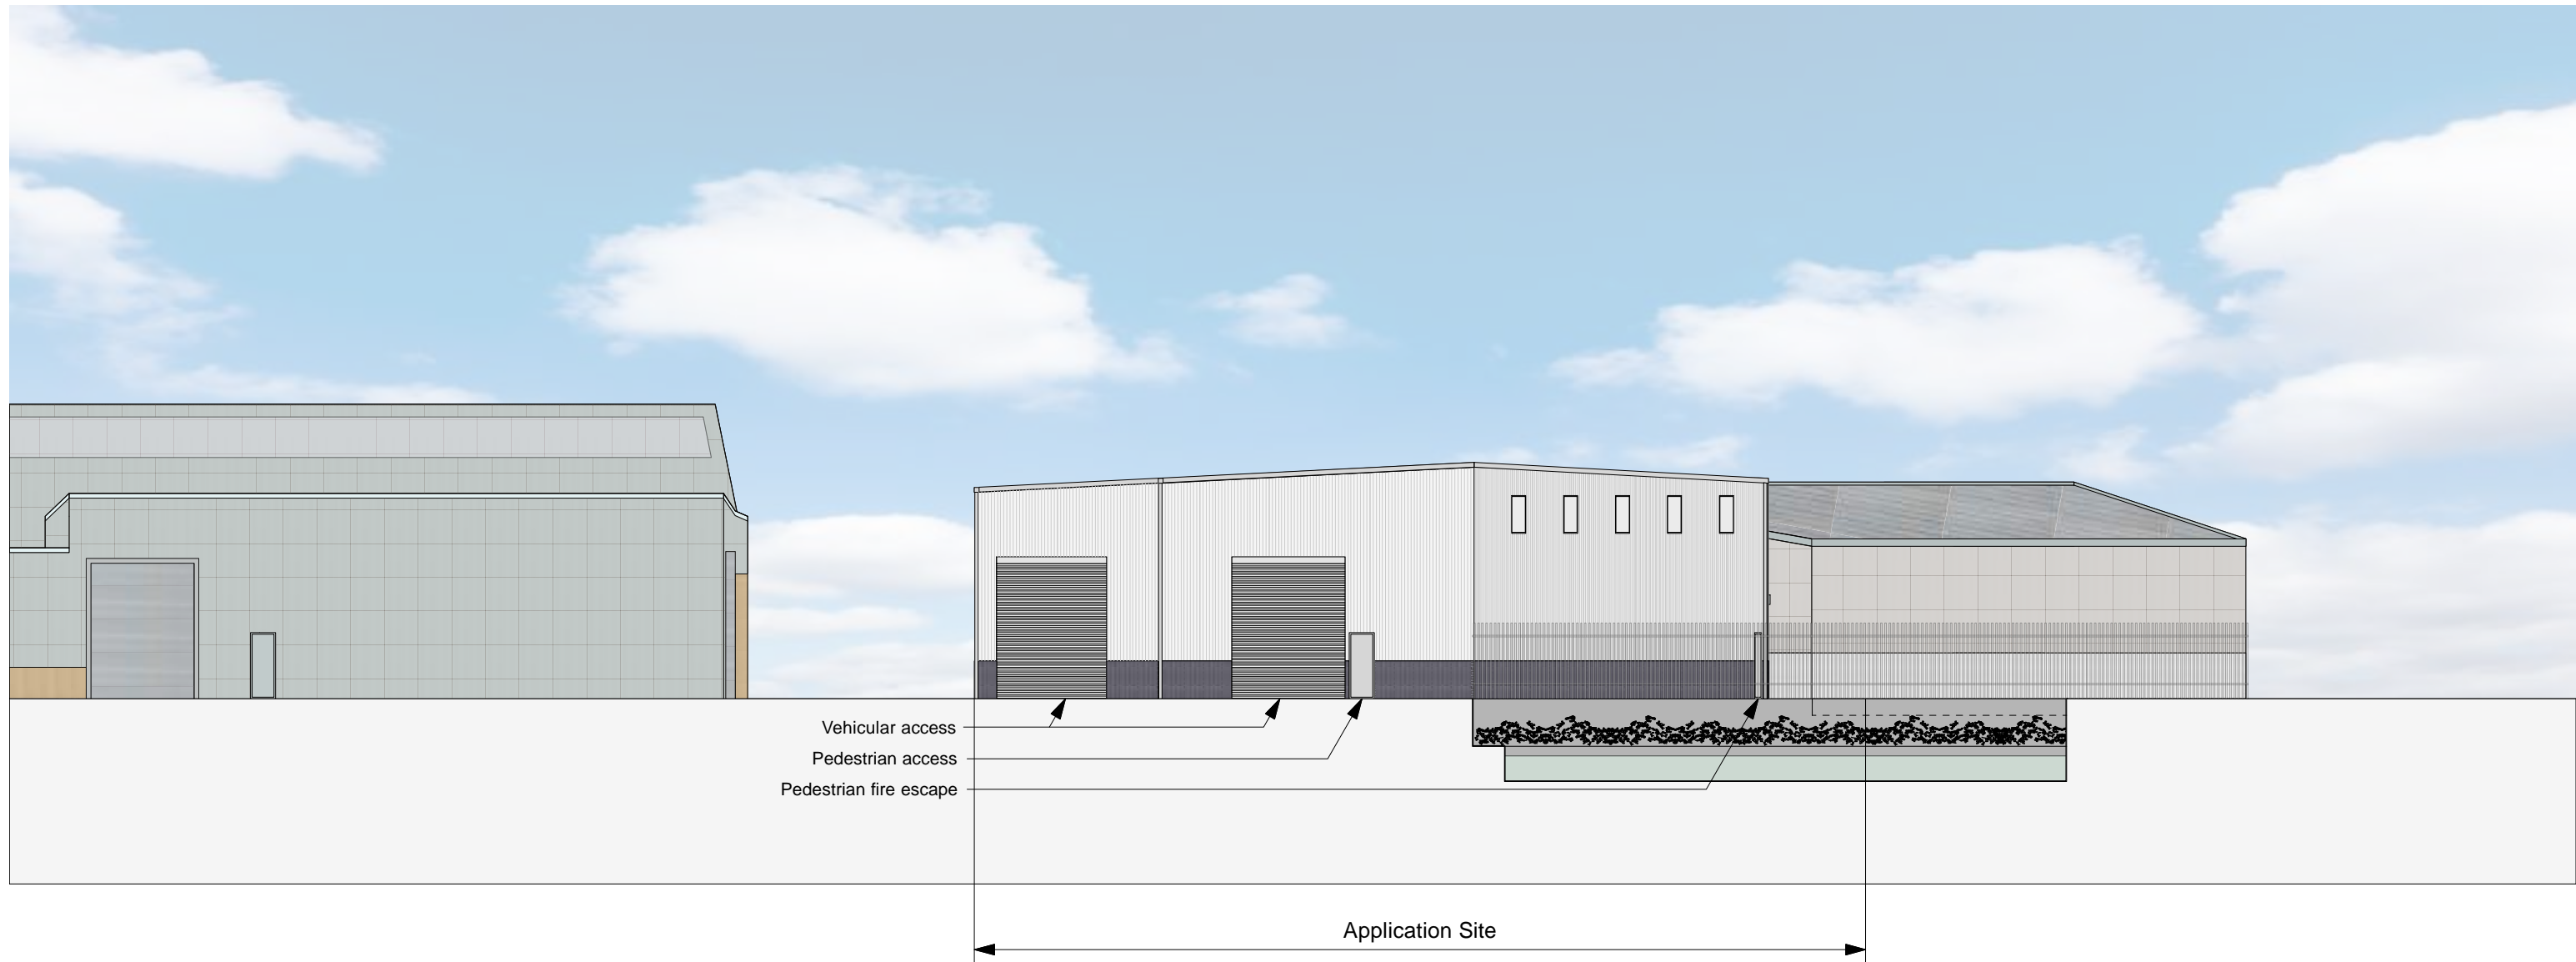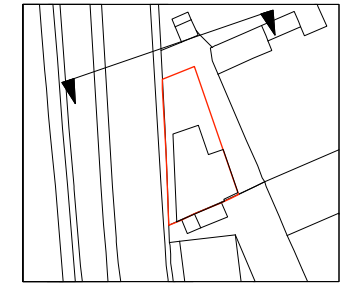

KGH Studios

66 Western Road, Brentwood, Essex, CM14 4SS  
T|+44(0)7891607497 E|kghstudios@gmail.com  
© copyright Kurt Gander-Howe 2019

Notes

Client

H. Sanger

Project

Uplands Business Park, Blackhorse Lane,  
London, E17 5QJ

Status

Planning Application 2019

Drawing

Proposed South Elevation

Project Number

009

Drawing Ref

211

Revision


-

Scale

1:200

Page size

A3

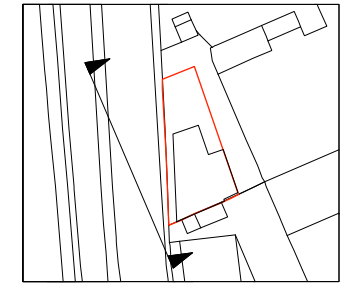

KGH Studios

66 Western Road, Brentwood, Essex, CM14 4SS  
T|+44(0)7891607497 E|kghstudios@gmail.com  
© copyright Kurt Gander-Howe 2019

Notes

Client

H. Sanger

Project

Uplands Business Park, Blackhorse Lane,  
London, E17 5QJ



Status

Planning Application 2019

Drawing

Proposed West Elevation

Project Number	Drawing Ref	Revision	Scale	Page size
009	212	-	1:200	A3

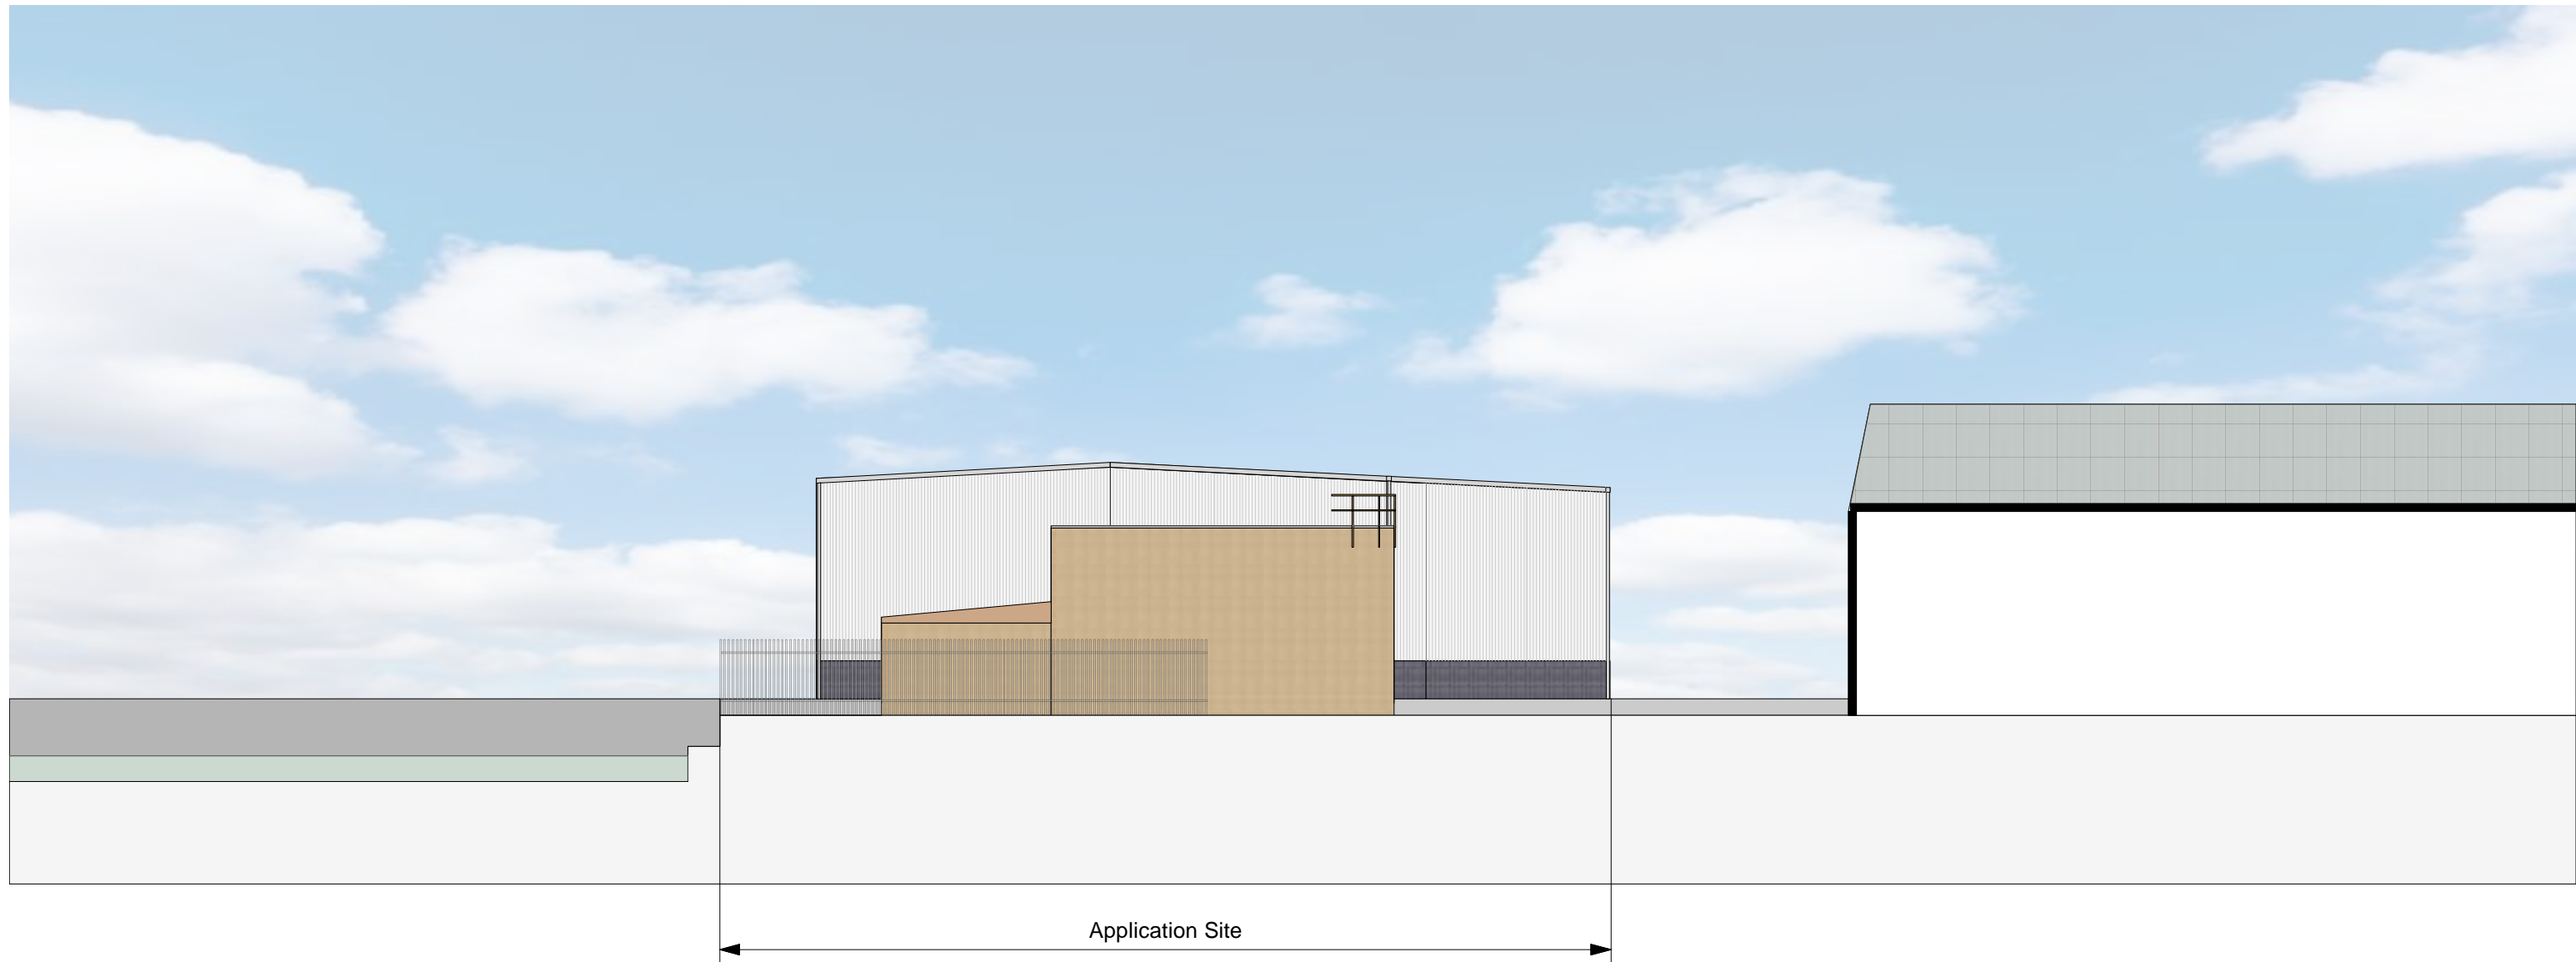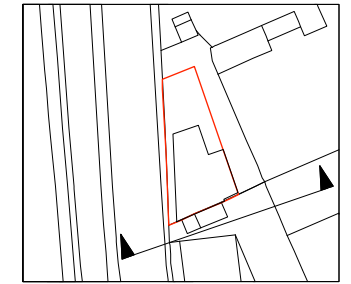

KGH Studios

66 Western Road, Brentwood, Essex, CM14 4SS  
T|+44(0)7891607497 E|kghstudios@gmail.com  
© copyright Kurt Gander-Howe 2019

Notes

Client

H. Sanger

Project

Uplands Business Park, Blackhorse Lane,  
London, E17 5QJ



Status

Planning Application 2019

Drawing

Proposed North Elevation

Project Number	Drawing Ref	Revision	Scale	Page size
009	213	-	1:200	A3

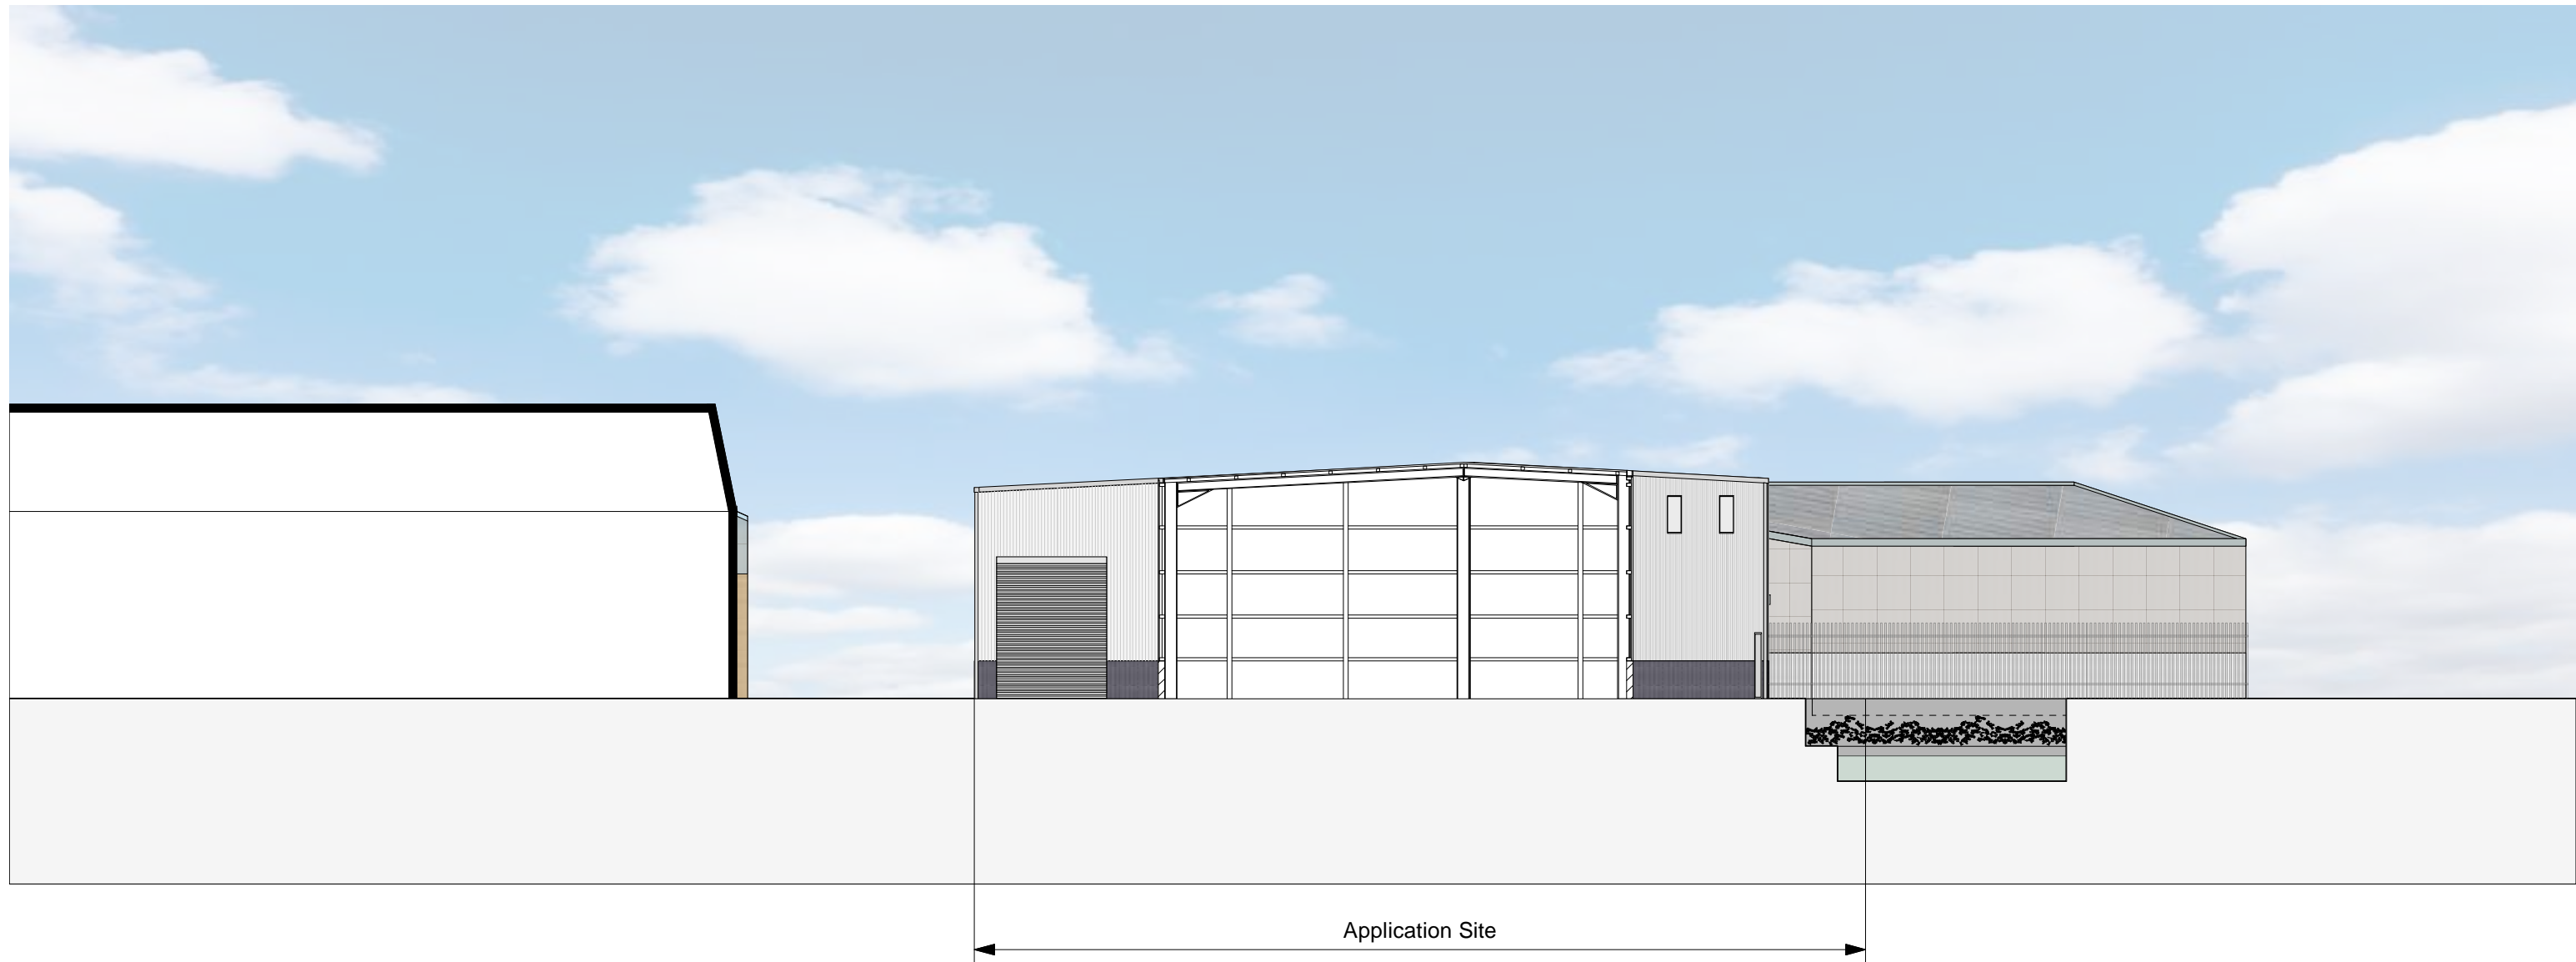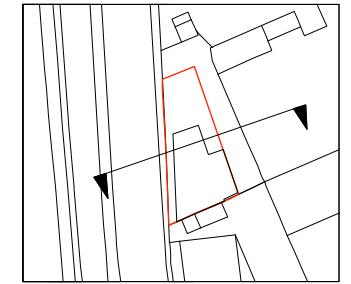

KGH Studios

66 Western Road, Brentwood, Essex, CM14 4SS  
T|+44(0)7891607497 E|kghstudios@gmail.com  
© copyright Kurt Gander-Howe 2019

Notes

Client

H. Sanger

Project

Uplands Business Park, Blackhorse Lane,  
London, E17 5QJ

Status

Planning Application 2019

Drawing

Proposed Section

Project Number

009

Drawing Ref

221

Revision

-

Scale

1:200

Page size

A3