


GROUND FLOOR



BASEMENT

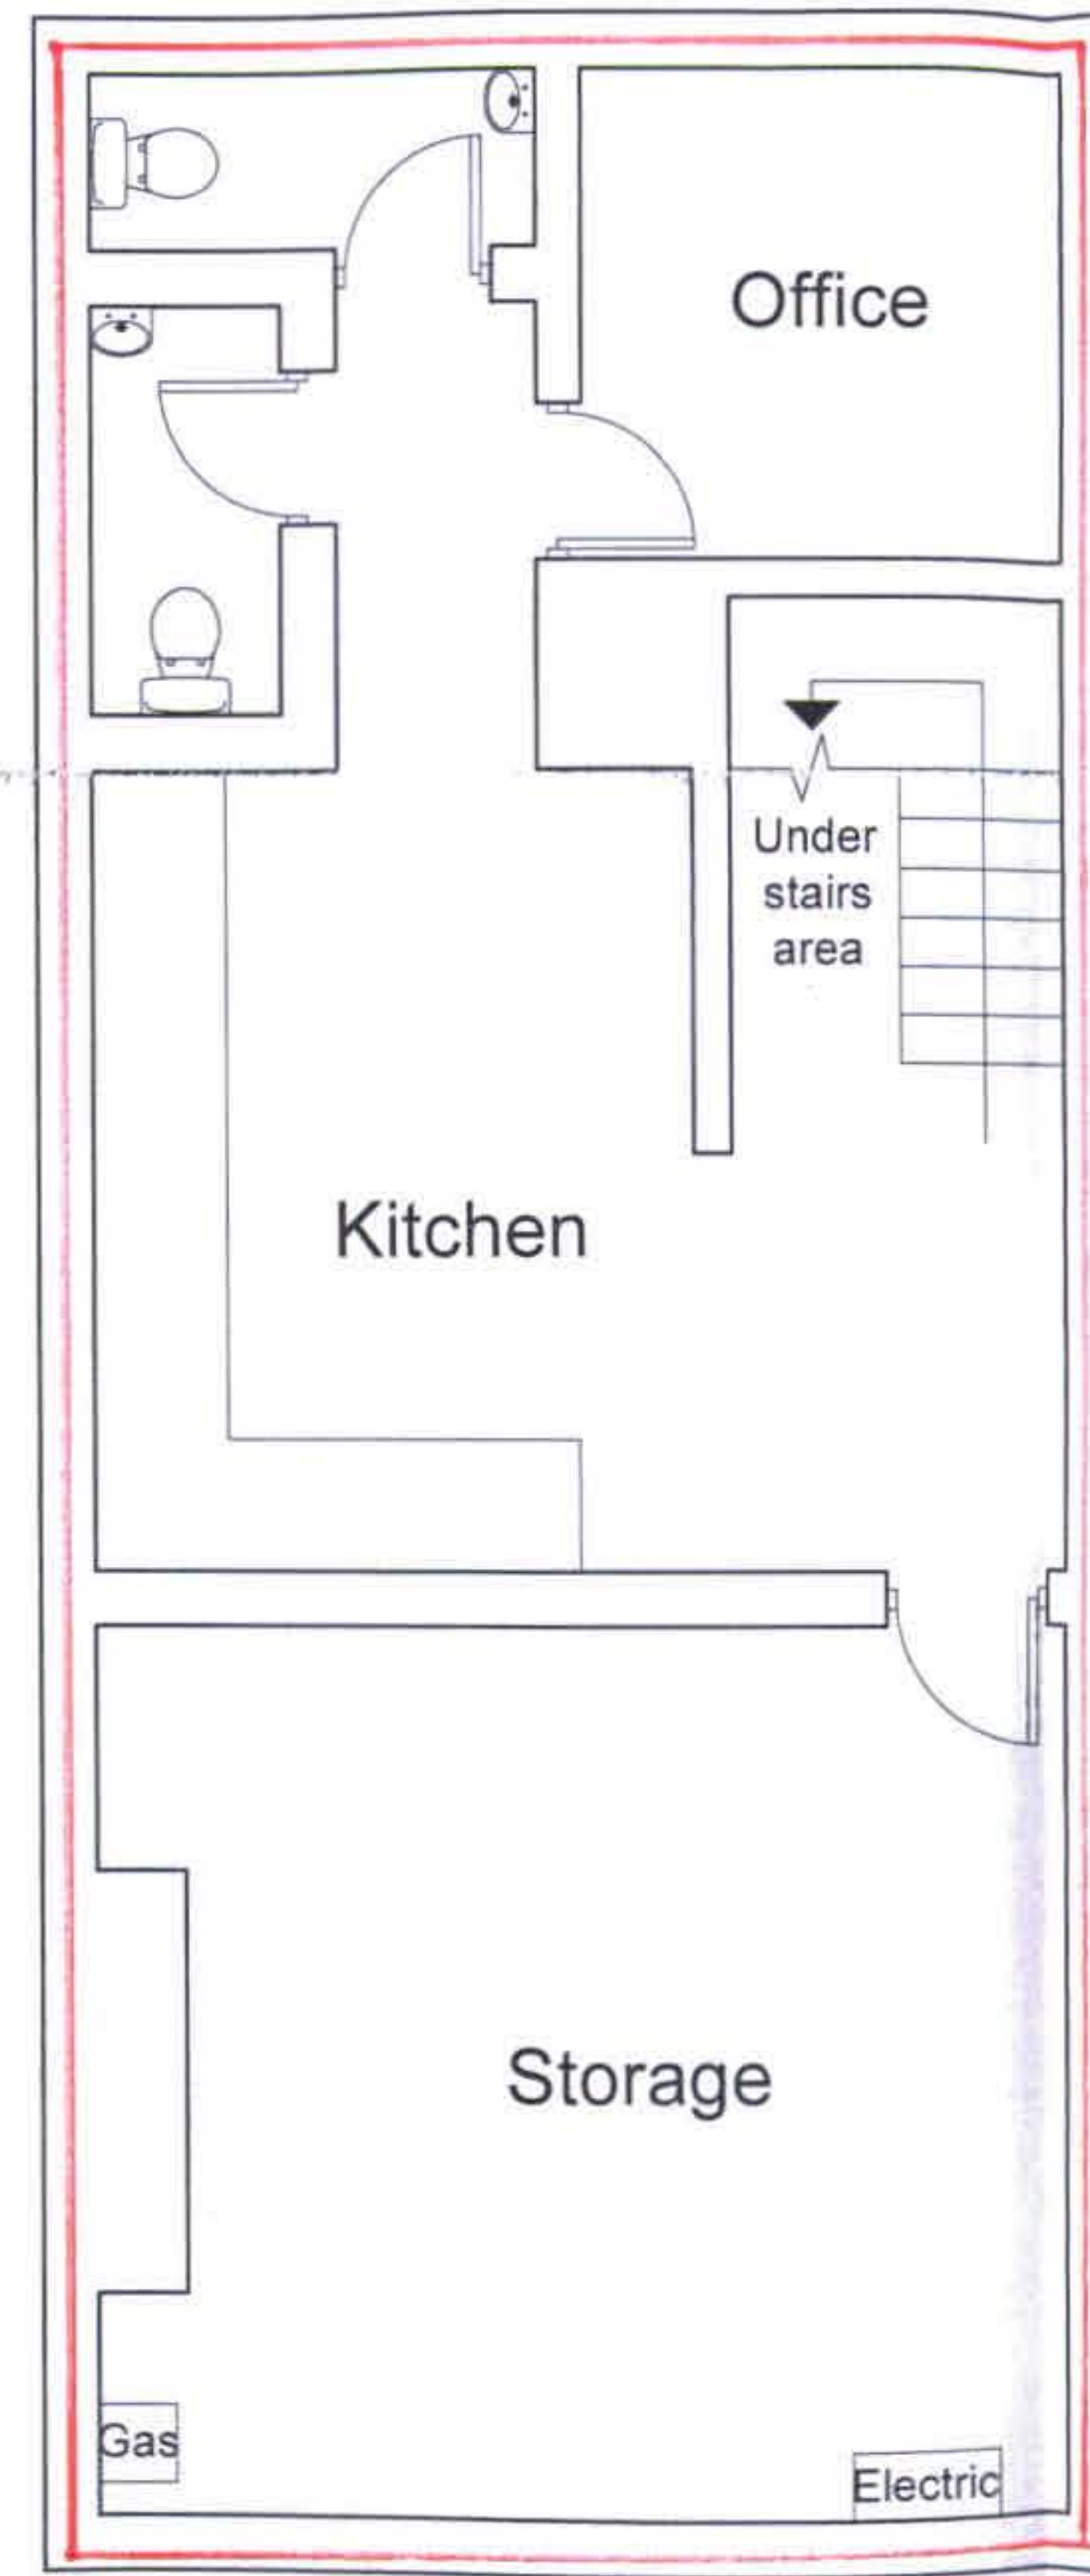

REDMOND & ASSOCIATES	
Chartered Surveyors & Property Consultants	
Playstow Hall Plaistow Street Lingfield, Surrey RH7 6AU 01342 830450 redmond@btconnect.com	
PROJECT 13 BOWLING GREEN LANE, LONDON, EC1R 0BD	DRAWING TITLE EXISTING PLANS
SCALE 1:50 @ A3	DATE 16 JUNE 10
	DRAWN RW

PLAN 1