


# PLANNING

© Knott Architects  
 98B Tollington Park  
 London N4 3RB  
 tel: (020) 72638844  
 fax: (020) 72634700  
 mail@knottarchitects.co.uk


Do not scale from this drawing  
 Use figured dimensions

Revisions  
 Noted regarding fire door added.

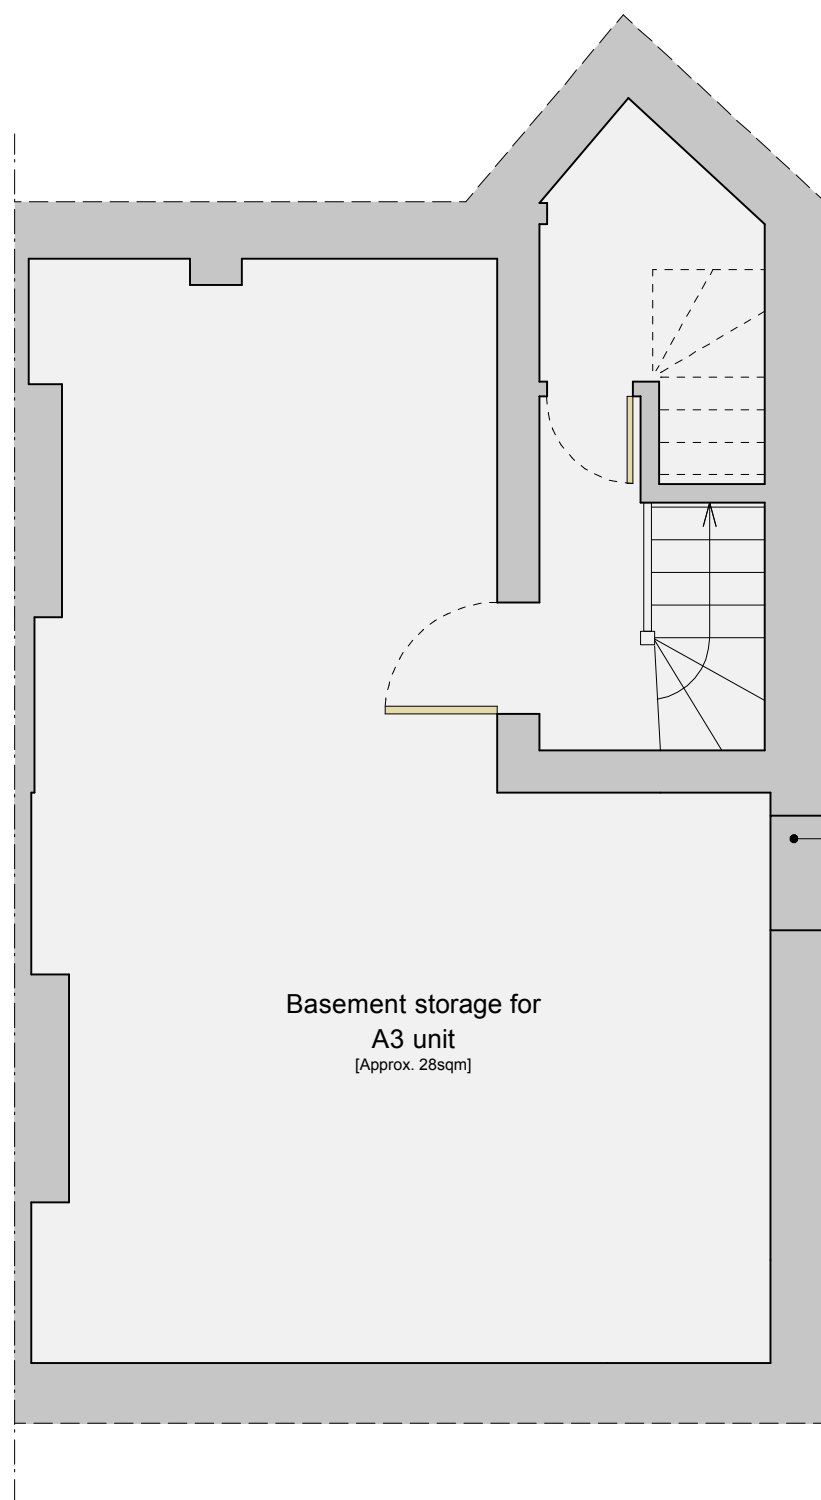

**BASEMENT**

**Extractor to A3 unit:**  
 Internal duct-mounted fan fitted  
 with a carbon filter to help  
 reduce any possible smells /  
 odours; Attenuator and  
 transformer speed controller to  
 prevent noise [as specified by  
 Vent Axia].

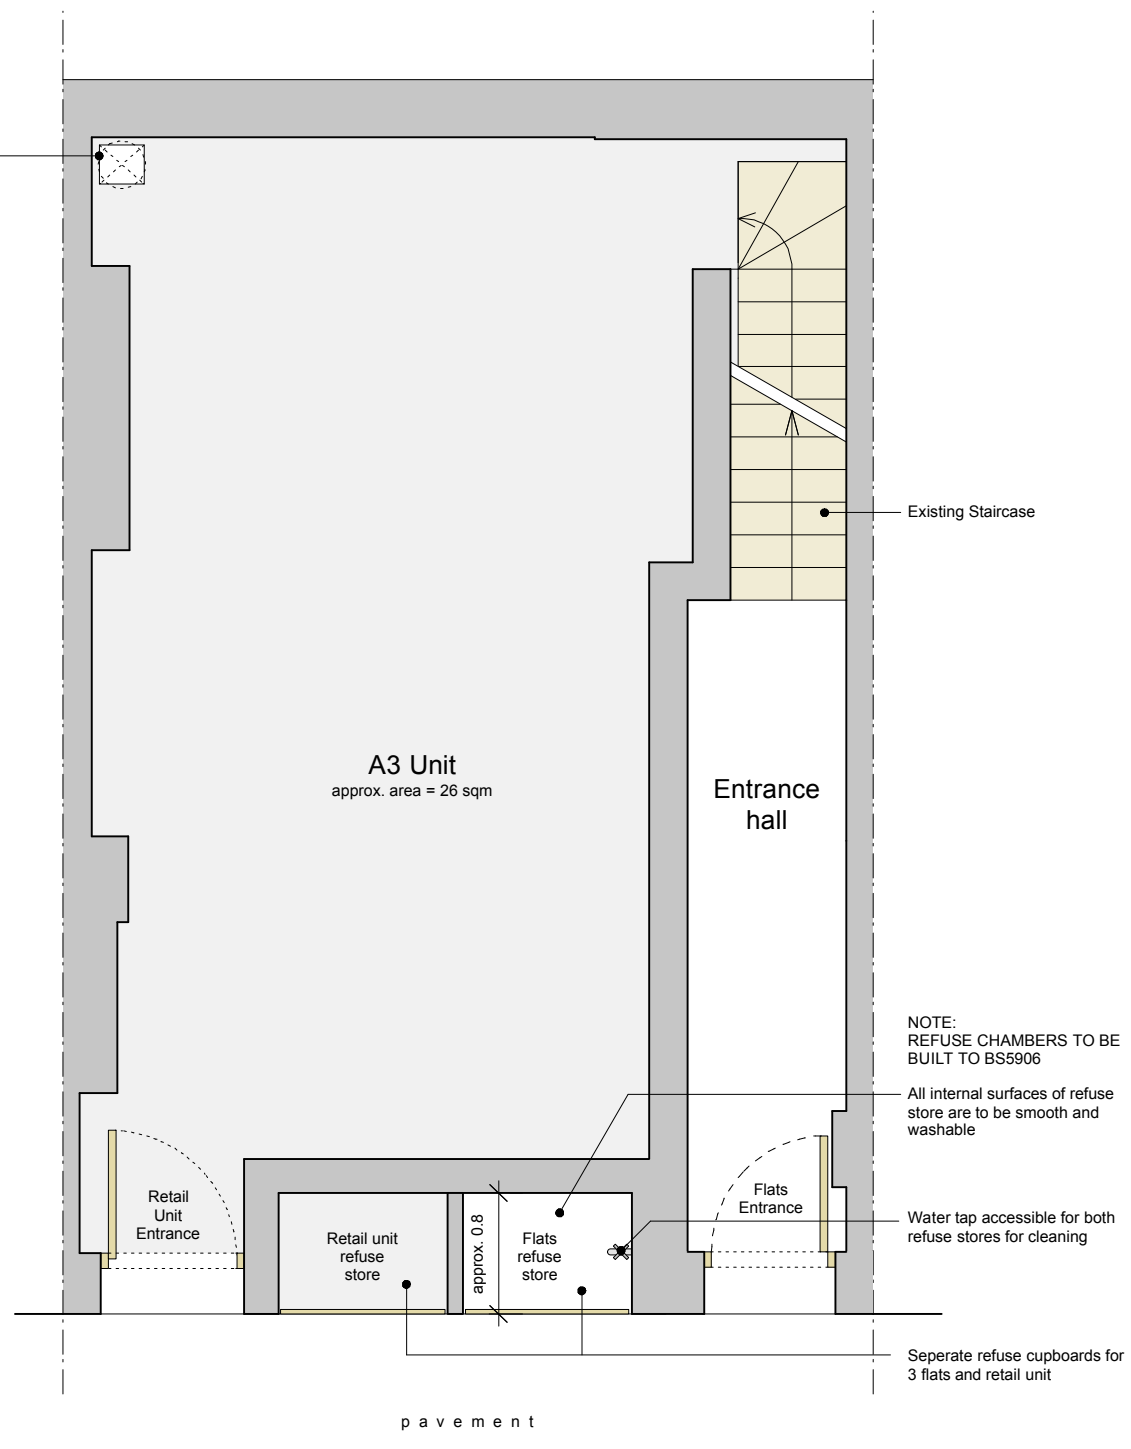

**GROUND FLOOR**

K N O T T

19 Widgate Street

Ground & Basement Plans  
 Proposed

1 : 50

September 2005

178.050 rev A

ARCHITECTS