



Location Plan

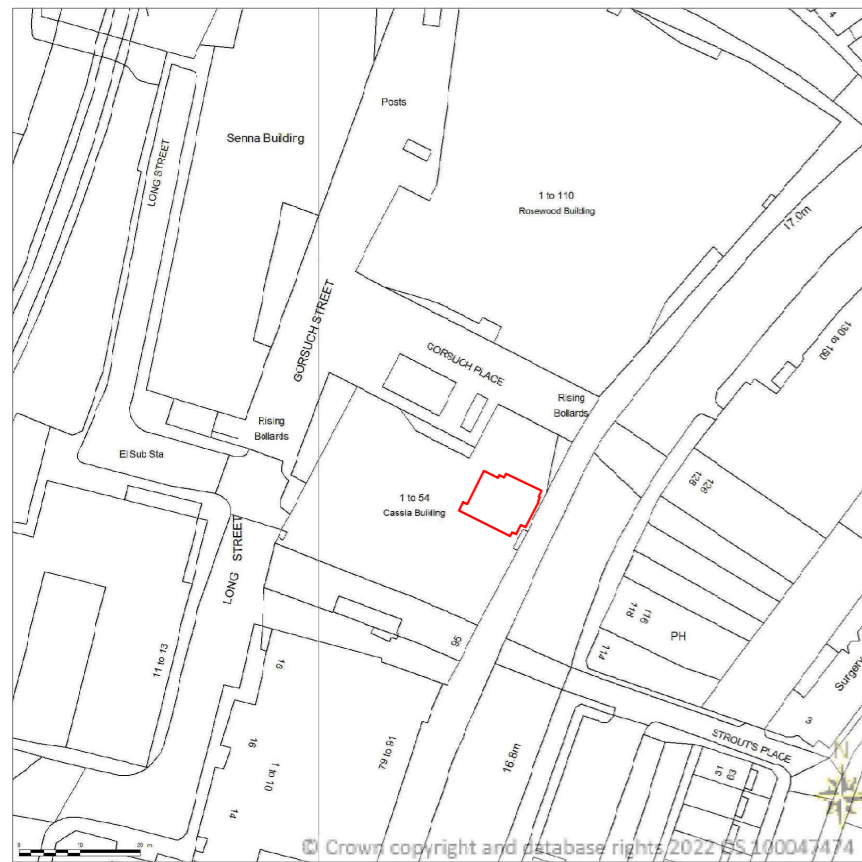


0m 50m
1:1250 Scale Bar

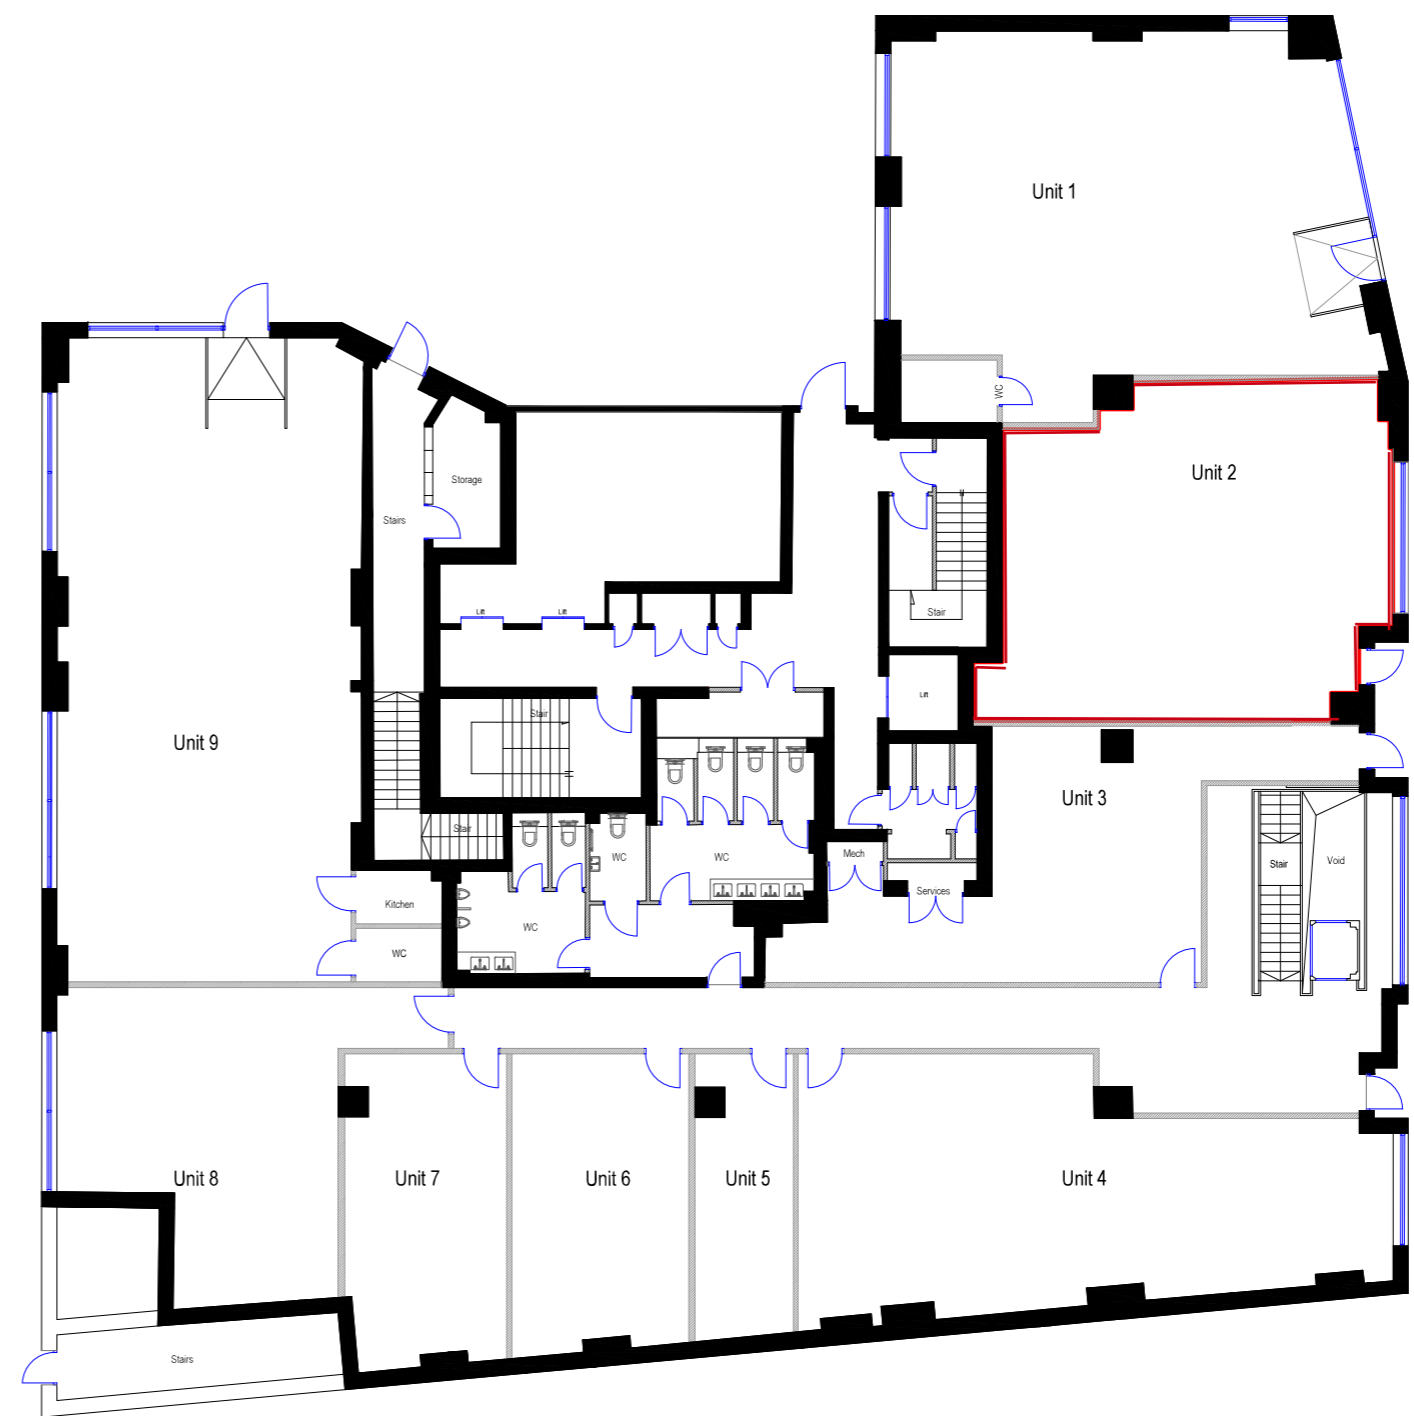

Block C Ground Level

0m 10m
1:200 Scale Bar

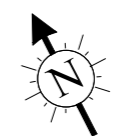

General Notes

No.	Revision/Issue	Date
1	Issue	17/10/22

Firm Name and Address

sterlingtemple
0203 4639225
www.sterlingtemple.com

Project Name and Address

Cassia Building
Hackney Road
London E2 8JE

21.06.2067	Sheet Unit 2 Lease Plan
Date 17 October 2022	
Scale 1:200 @ A3	