



EXISTING LGF PLAN
Scale 1:50

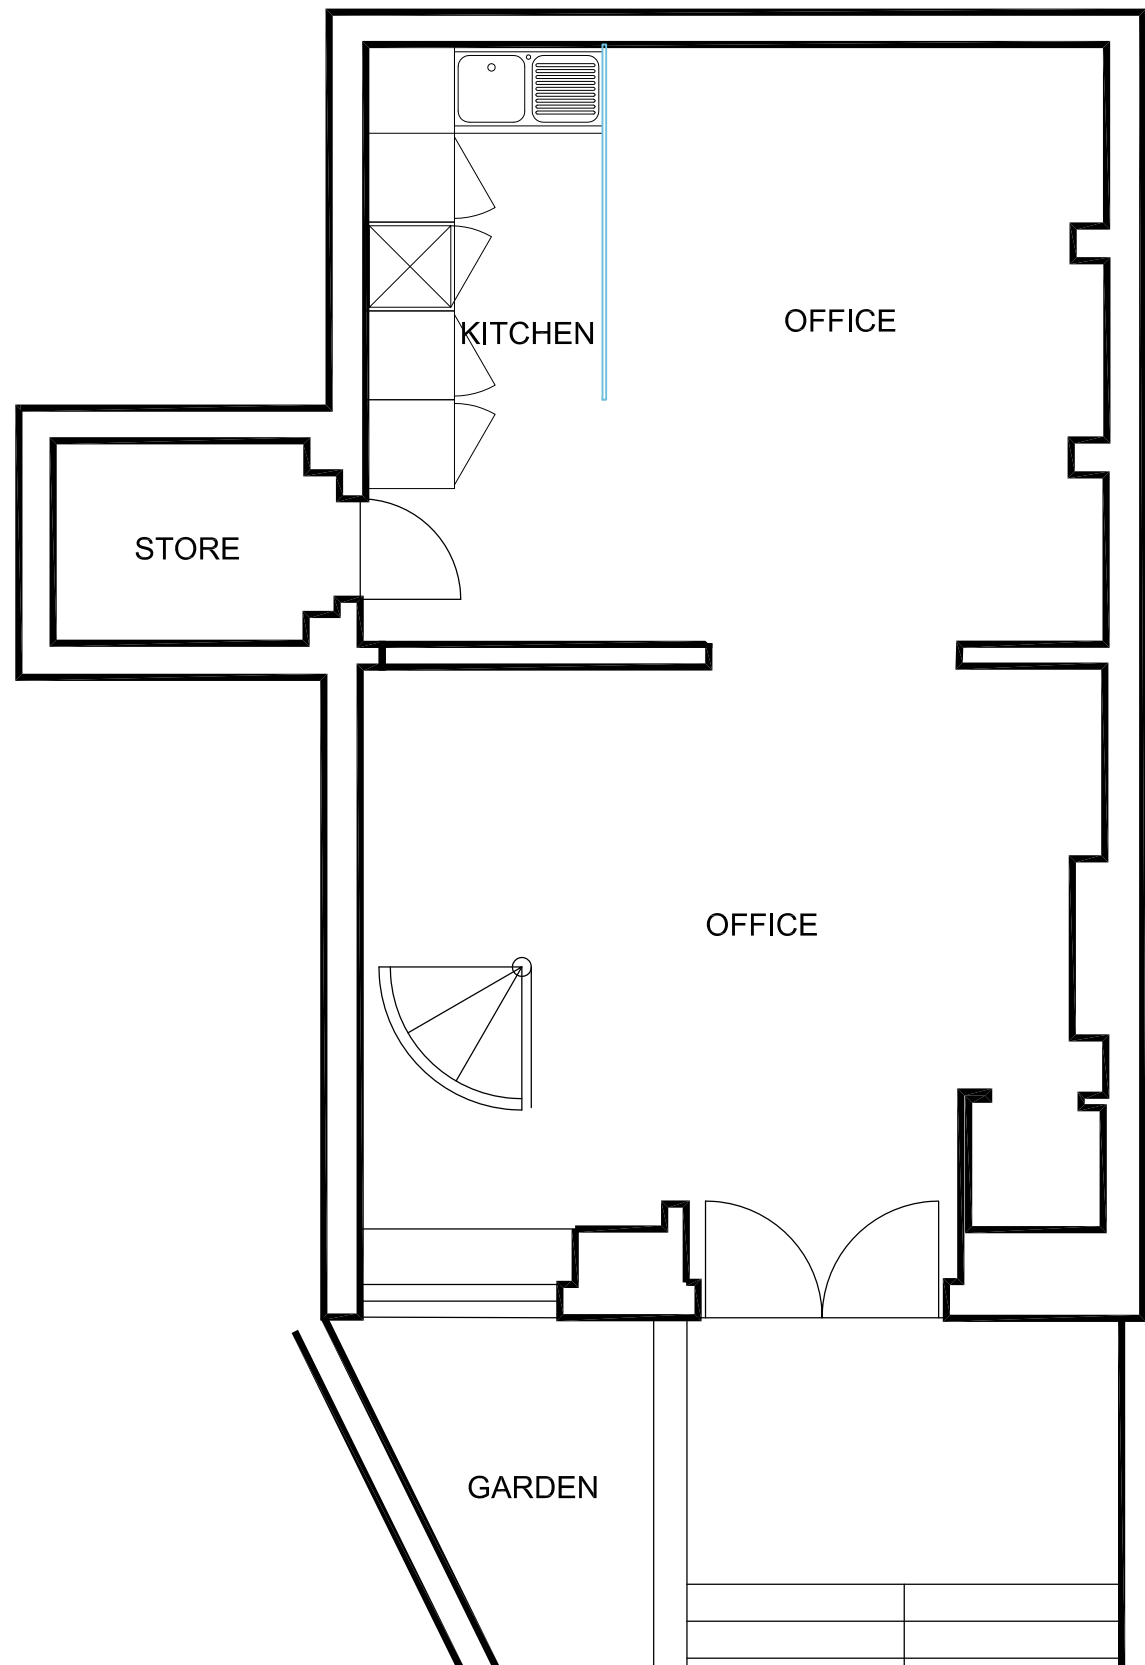

EXISTING GF PLAN
Scale 1:50

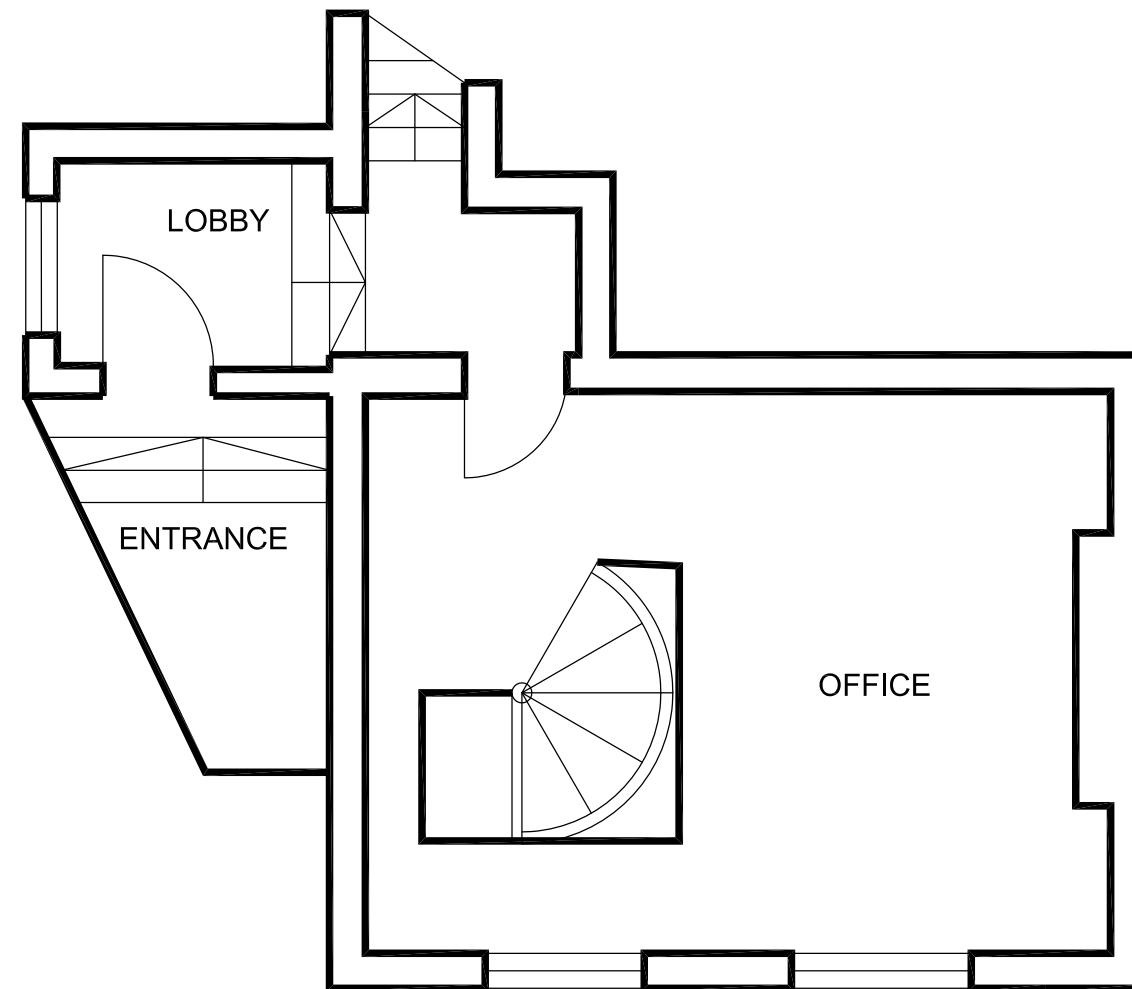

Notes:

The contractor is to verify all building and site dimensions prior to commencement of works or preparation of shop drawings.
This drawing and the building works depicted are COPYRIGHT of D1 SPACE LTD and may not be reproduced except by written permission.

Use only figured dimensions Do not scale

Revision:	Date:	Description:	Checked:

Client:
THE AWARENESS CENTRE


Property:
2A Prebend Street,
London
N1 8BT

Title:
EXISTING LGF & GF PLANS

Job No: 017	Drawn by: JI	Scale: 1:50@A3
Drawing No: 002	Date: 22.07.17	Checked: JI

d1space
co.uk
07523 404971

Suite 505
275 New North Road
London N1 7AA
UK

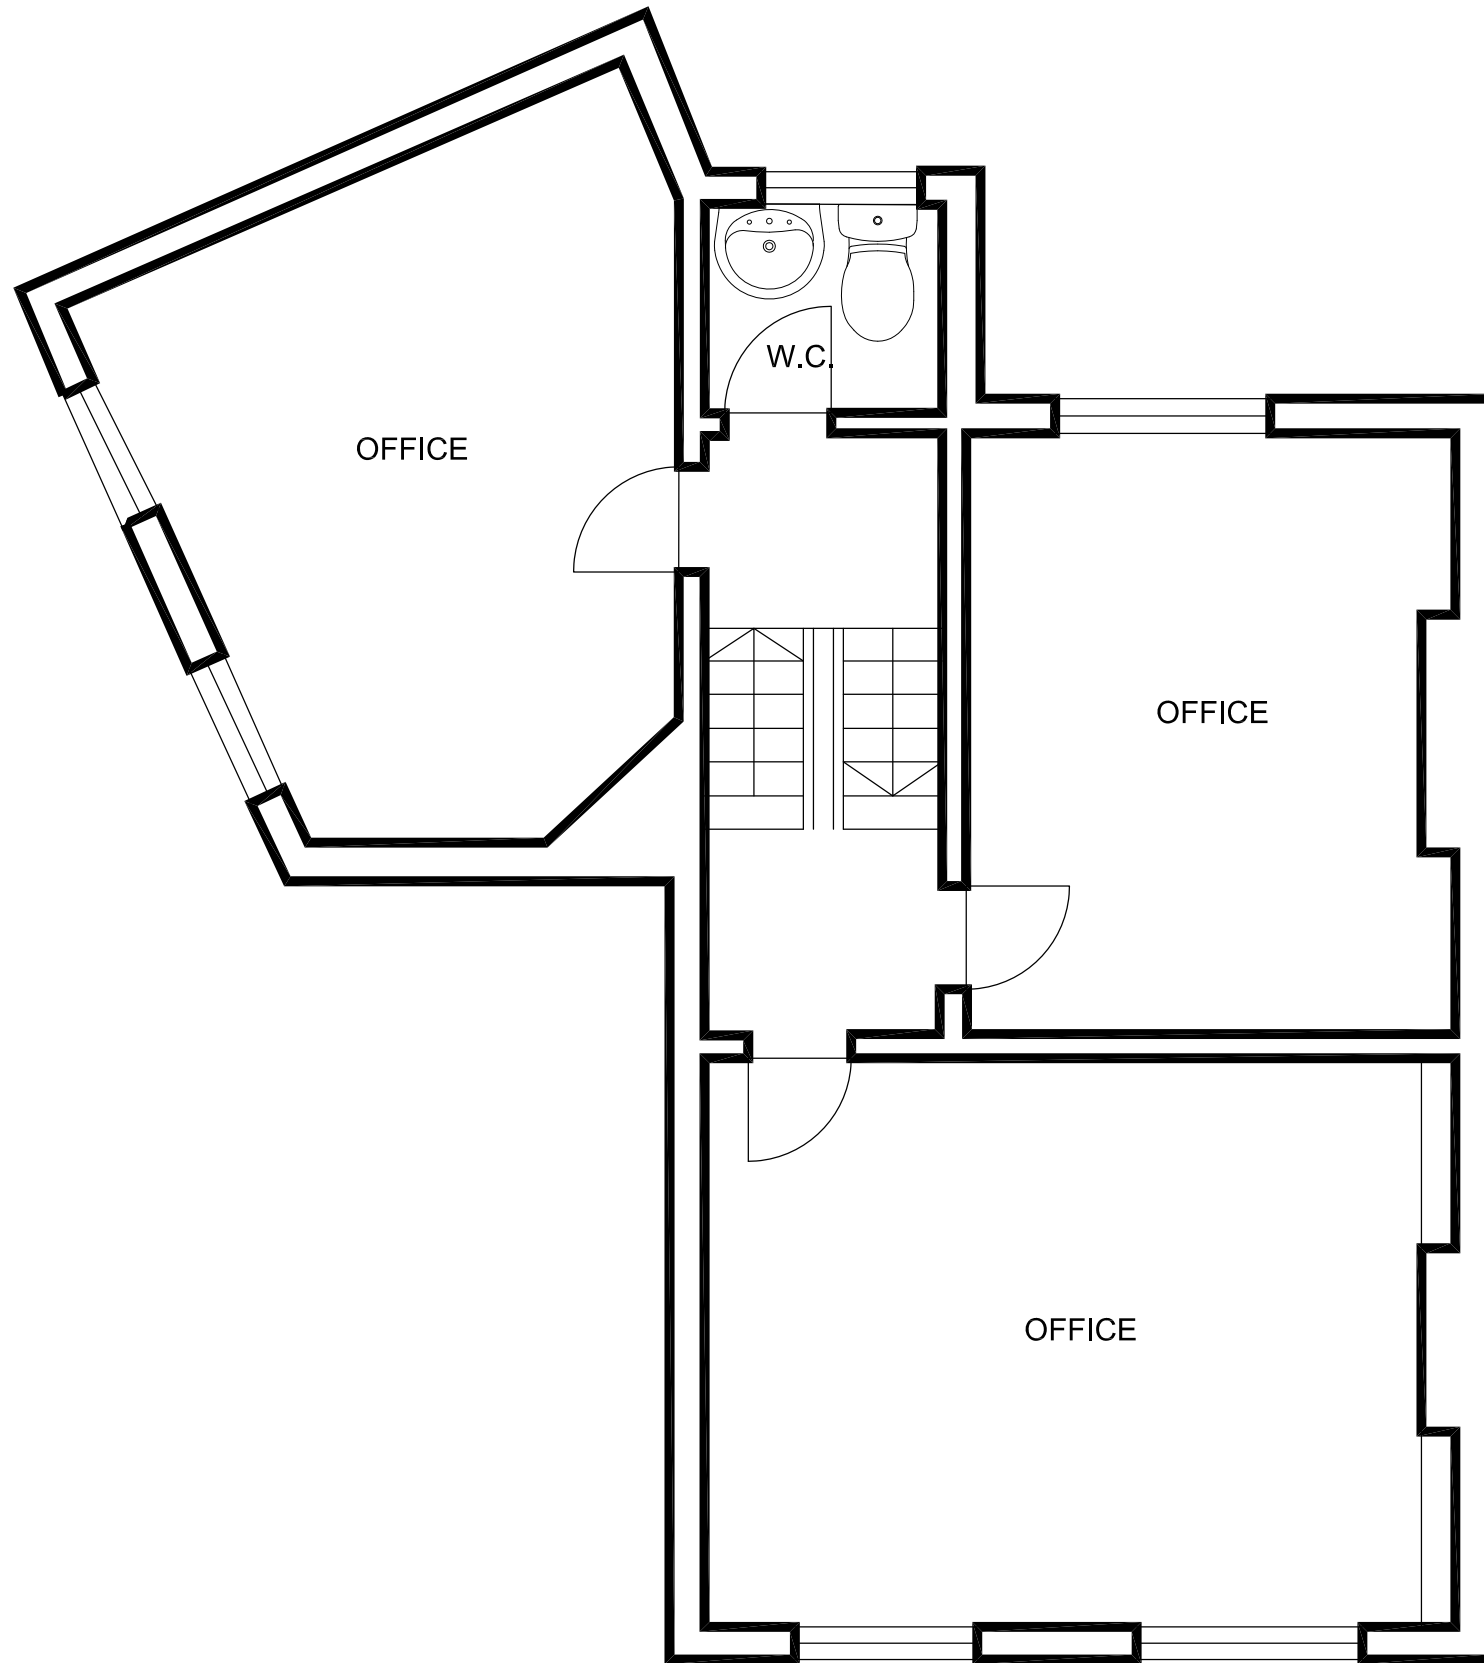

EXISTING 1F PLAN
Scale 1:50

Notes:

The contractor is to verify all building and site dimensions prior to commencement of works or preparation of shop drawings.
This drawing and the building works depicted are COPYRIGHT of D1 SPACE LTD and may not be reproduced except by written permission.

Use only figured dimensions Do not scale

Revision:	Date:	Description:	Checked:

Client:
THE AWARENESS CENTRE


Property:
2A Prebend Street,
London
N1 8BT

Title:
EXISTING 1F PLAN

Job No: 017	Drawn by: JI	Scale: 1:50@A3
Drawing No: 003	Date: 22.07.17	Checked: JI

d1space
.co.uk
07523 404971

Suite 505
275 New North Road
London N1 7AA
UK

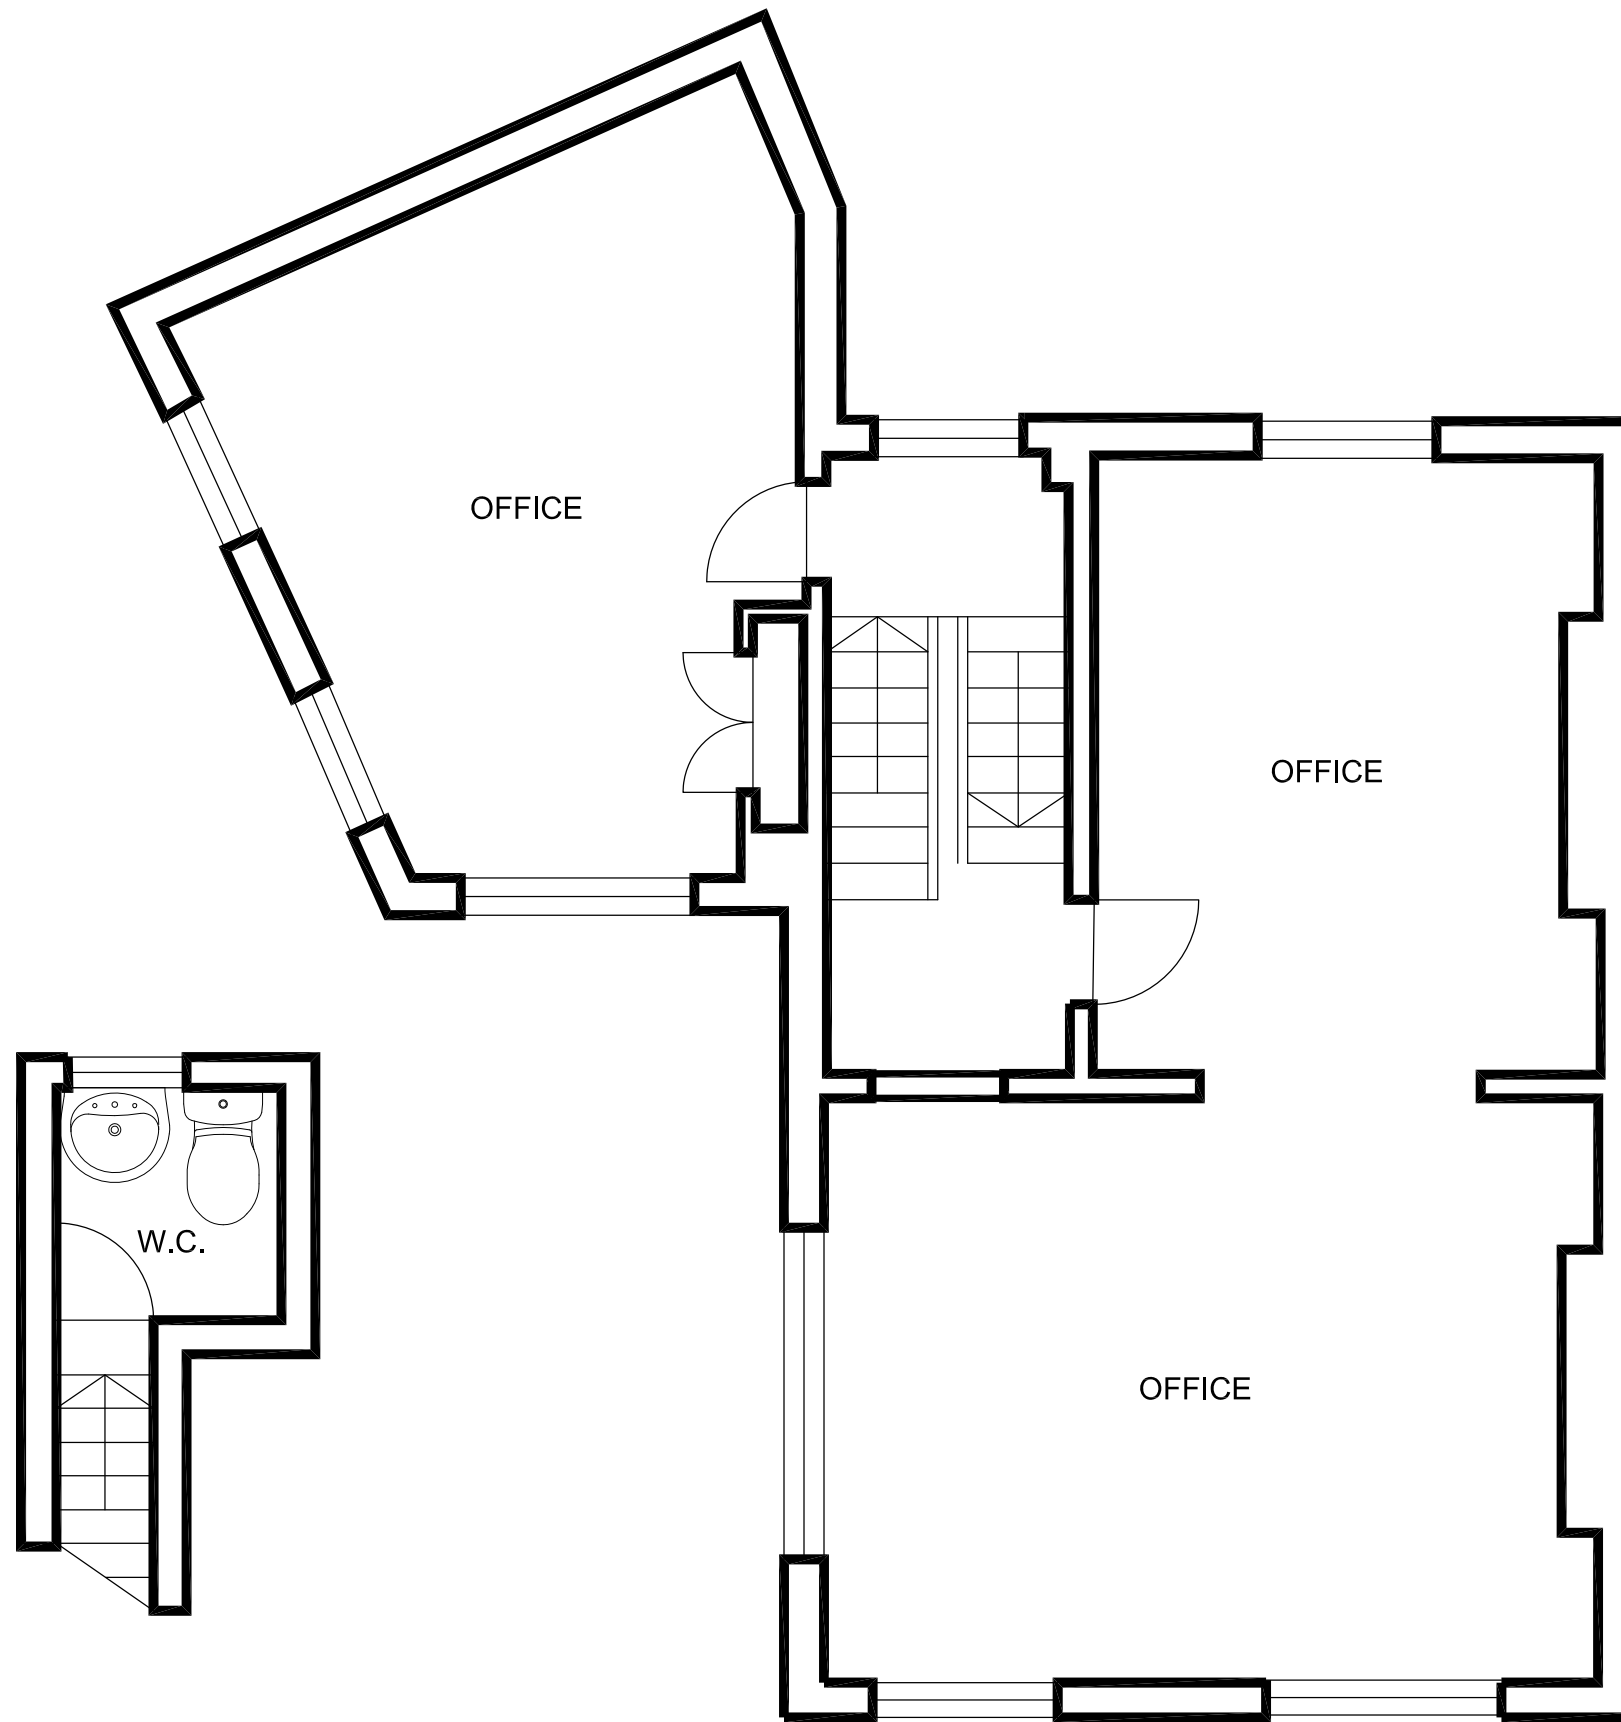

EXISTING 2F PLANS
Scale 1:50

Notes:

The contractor is to verify all building and site dimensions prior to commencement of works or preparation of shop drawings.
This drawing and the building works depicted are COPYRIGHT of D1 SPACE LTD and may not be reproduced except by written permission.

Use only figured dimensions Do not scale

Revision:	Date:	Description:	Checked:

Client:
THE AWARENESS CENTRE

Property:
2A Prebend Street,
London
N1 8BT

Title:
EXISTING 2F PLANS

Job No: 017	Drawn by: JI	Scale: 1:50@A3
Drawing No: 004	Date: 22.07.17	Checked: JI

d1space
.co.uk
07523 404971

Suite 505
275 New North Road
London N1 7AA
UK