


Revisions					
Rev	Date	By	CHK	Description	
P1	23/11/12	VS	KS	Issued for Information.	
P2	26/11/12	VS	KS	Updated. Issued for information.	

**Notes**  
 .....

**INFORMATION**  
 Do not scale from this drawing.

<p>Info@lynasarchitecture.com          www.lynasarchitecture.com          Studio 3, 203 Richmond Road, London, E8 3NJ</p>	<p><b>Sidworth Street</b>          AGIXIO HOLDINGS LTD          GA Plan          Ground Floor</p>	<p>12_11_23/ 1/50@A1          (10)100 / P2</p>	<p>lynasarchitecture</p>
---	---	--	--------------------------

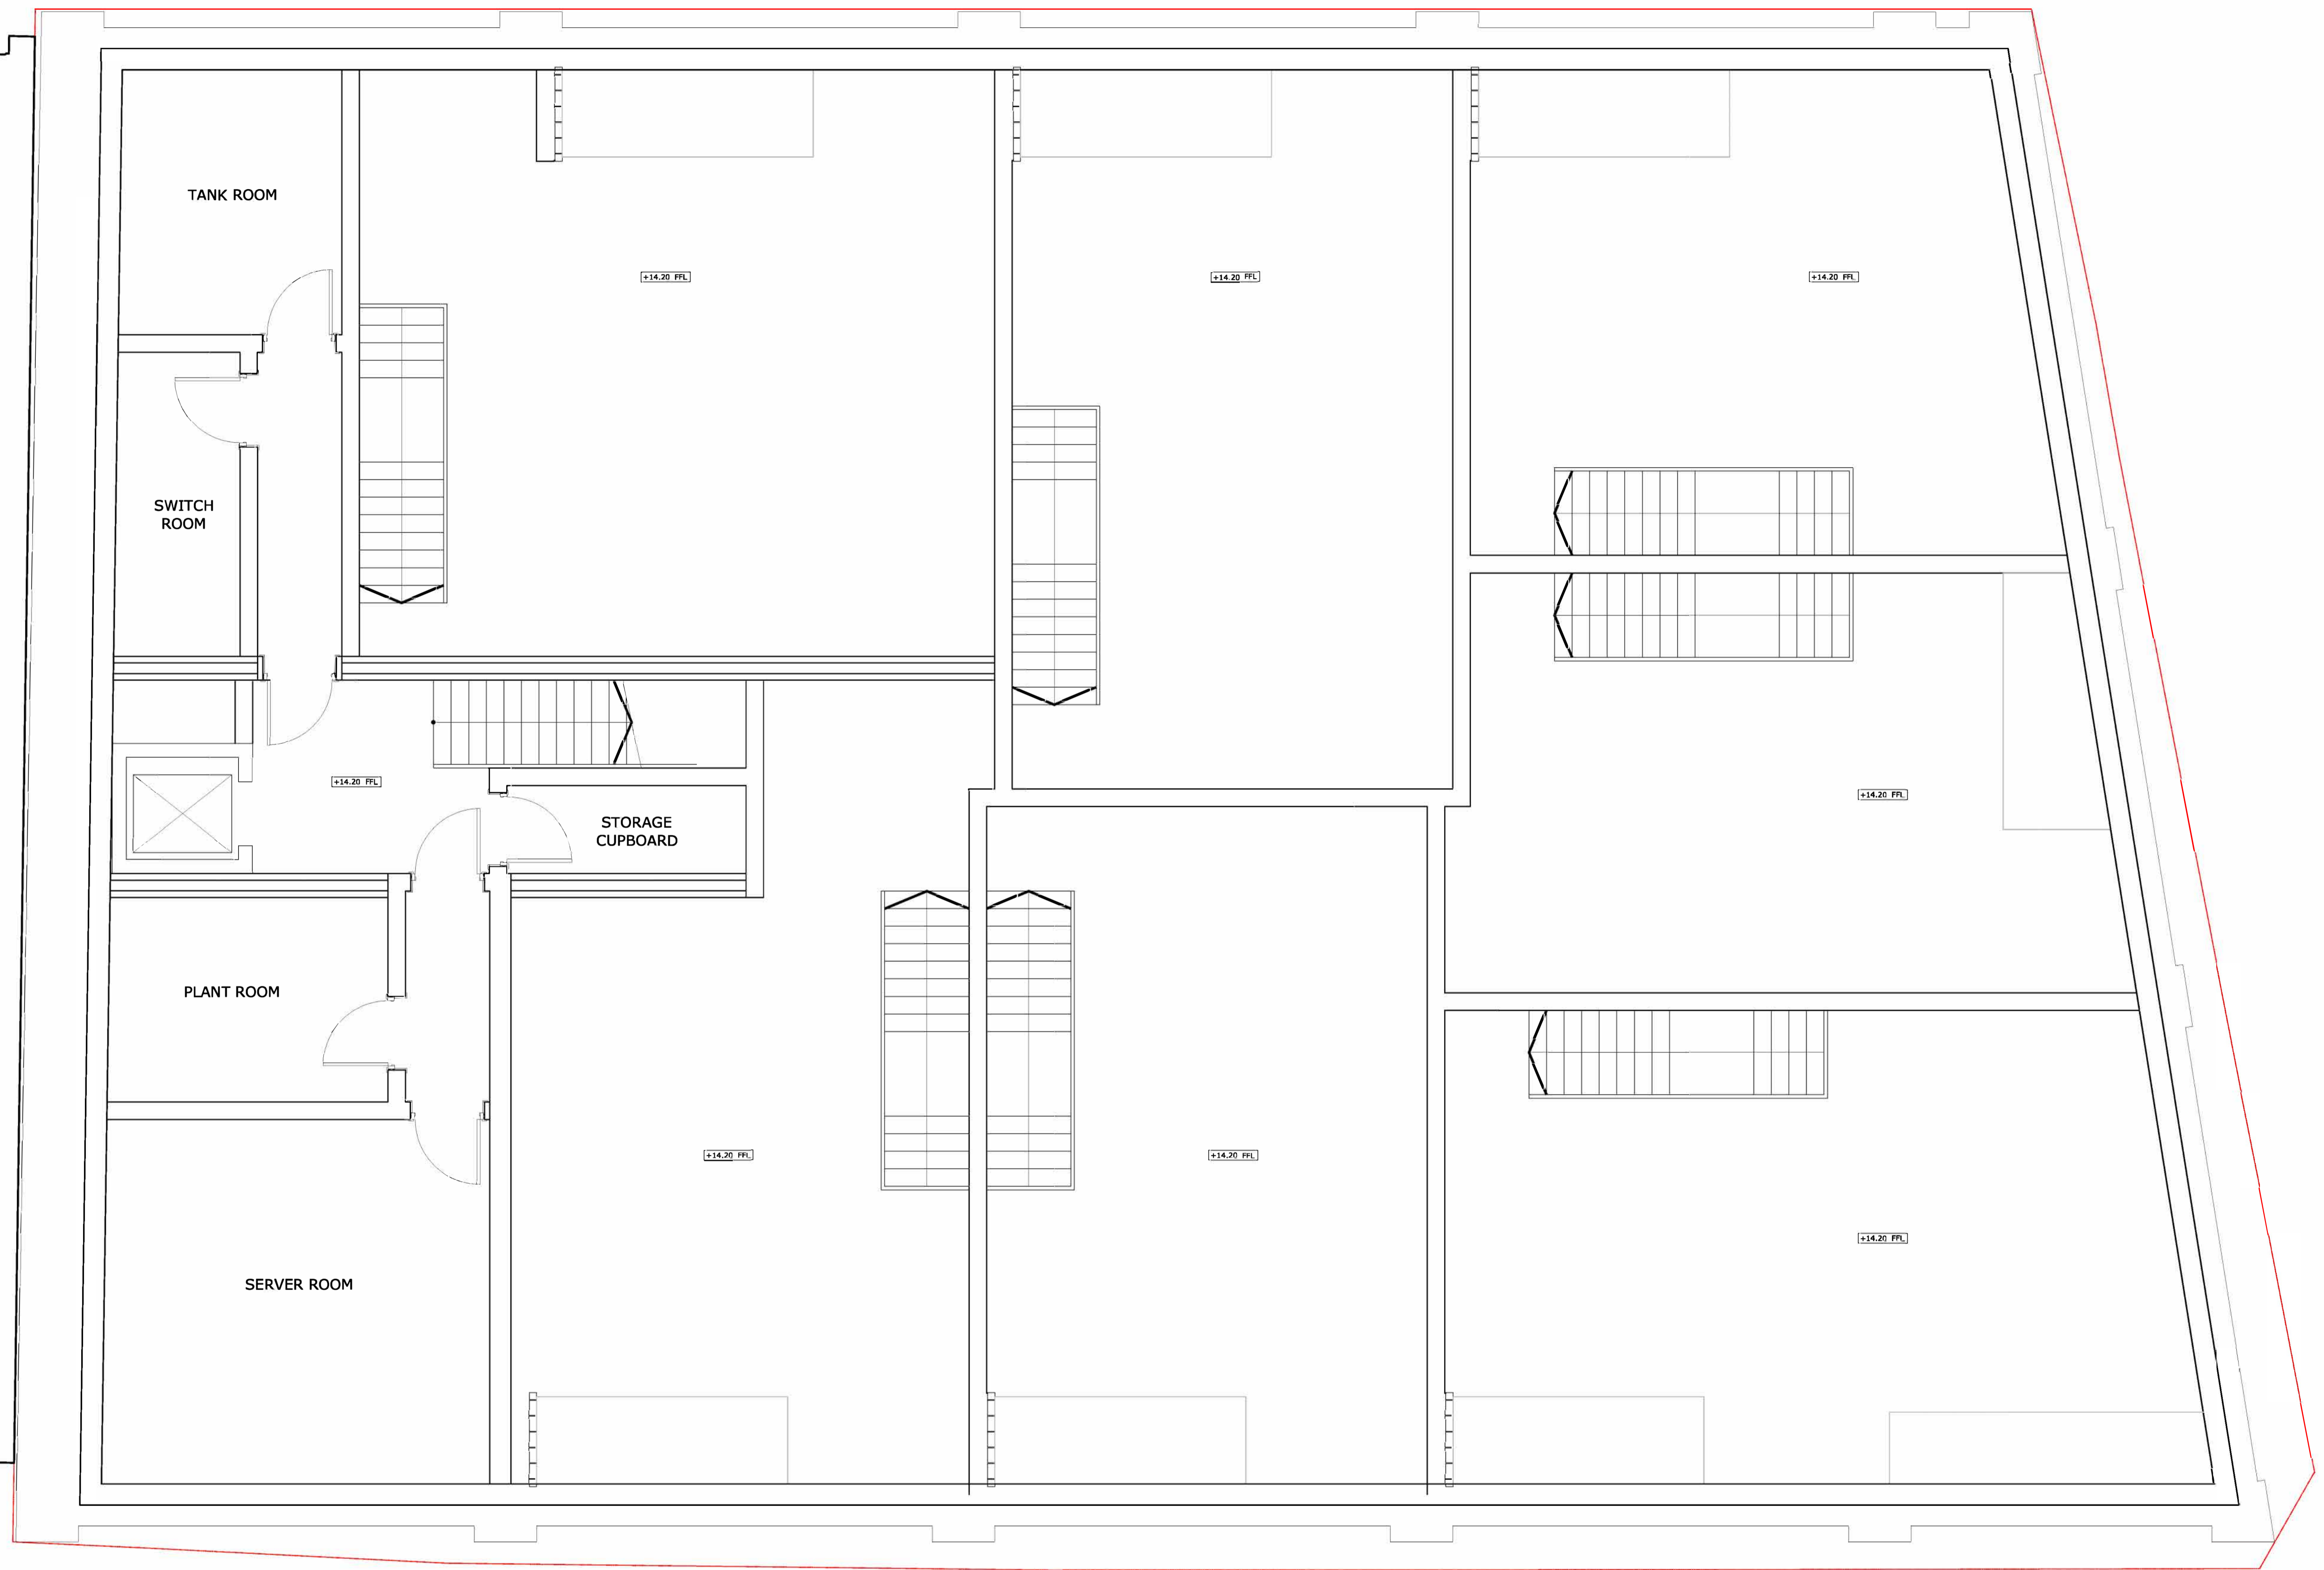

Revisions				
Rev	Date	By	CHK	Description
P1	27/11/12	VS	KS	Issued for information.

Notes  
 \*\*\*\*\*

**INFORMATION**  
 Do not scale from this drawing.  
 info@lynasarchitecture.com  
 www.lynasarchitecture.com  
 Studio 3, 203 Richmond Road, London, E8 3NJ

**Sidworth Street**  
 AGIXIO HOLDINGS LTD  
 GA Plan  
 Basement Floor Plan  
 12\_11\_27 / 1/50@A1  
 (10)099 / P1  
 lynasarchitecture