



COPYRIGHT OF THIS DRAWING IS RESERVED BY STORAGE CONCEPTS LIMITED AND ISSUED ON THE CONDITION THAT IT IS NOT REPRODUCED OR DISCLOSED TO ANY THIRD PARTY EITHER FULLY OR IN PART WITHOUT THE WRITTEN CONSENT OF STORAGE CONCEPTS LTD.





- Mezzanine floors
- Shelving
- Pallet Racking
- Small parts storage
- Industrial partitioning
- Lockers
- Benches
- Conveyors
- Mezzanine floors
- Office partitioning
- Suspended ceiling
- Storage wall
- Office furniture
- Seating
- Air conditioning
- Floor coverings

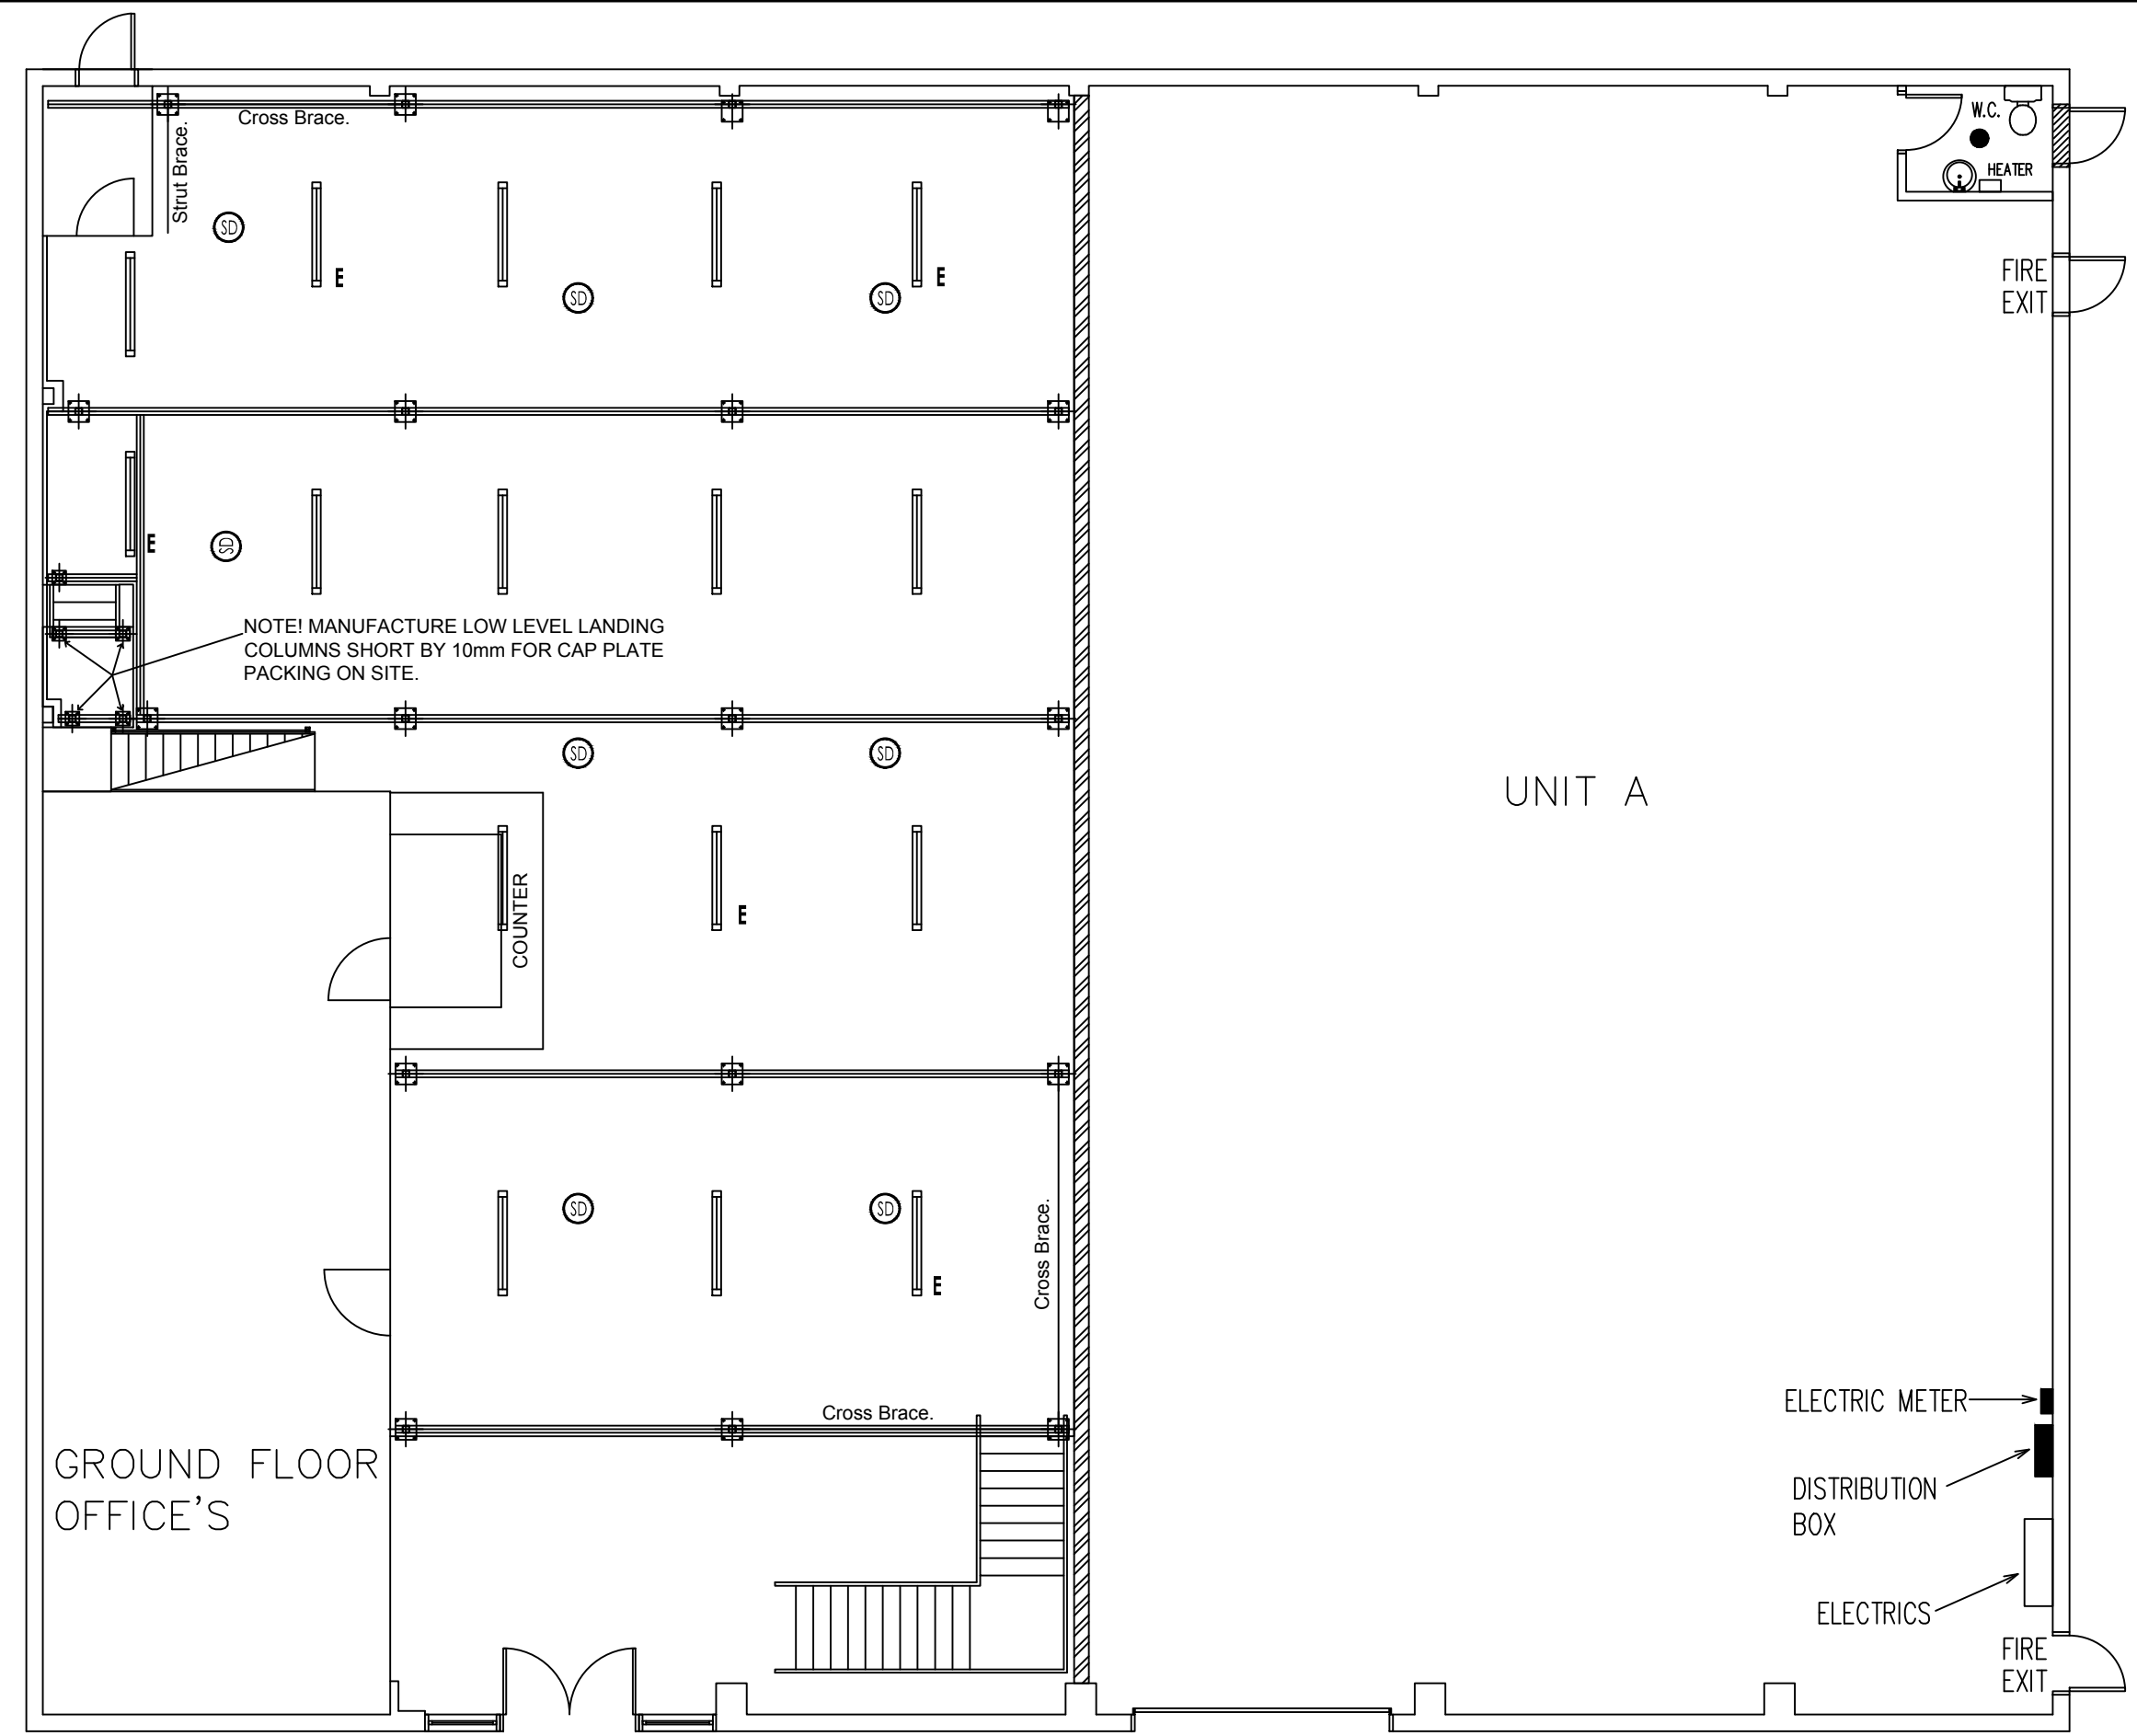


EXISTING GROUND FLOOR LAYOUT - PLAN VIEW

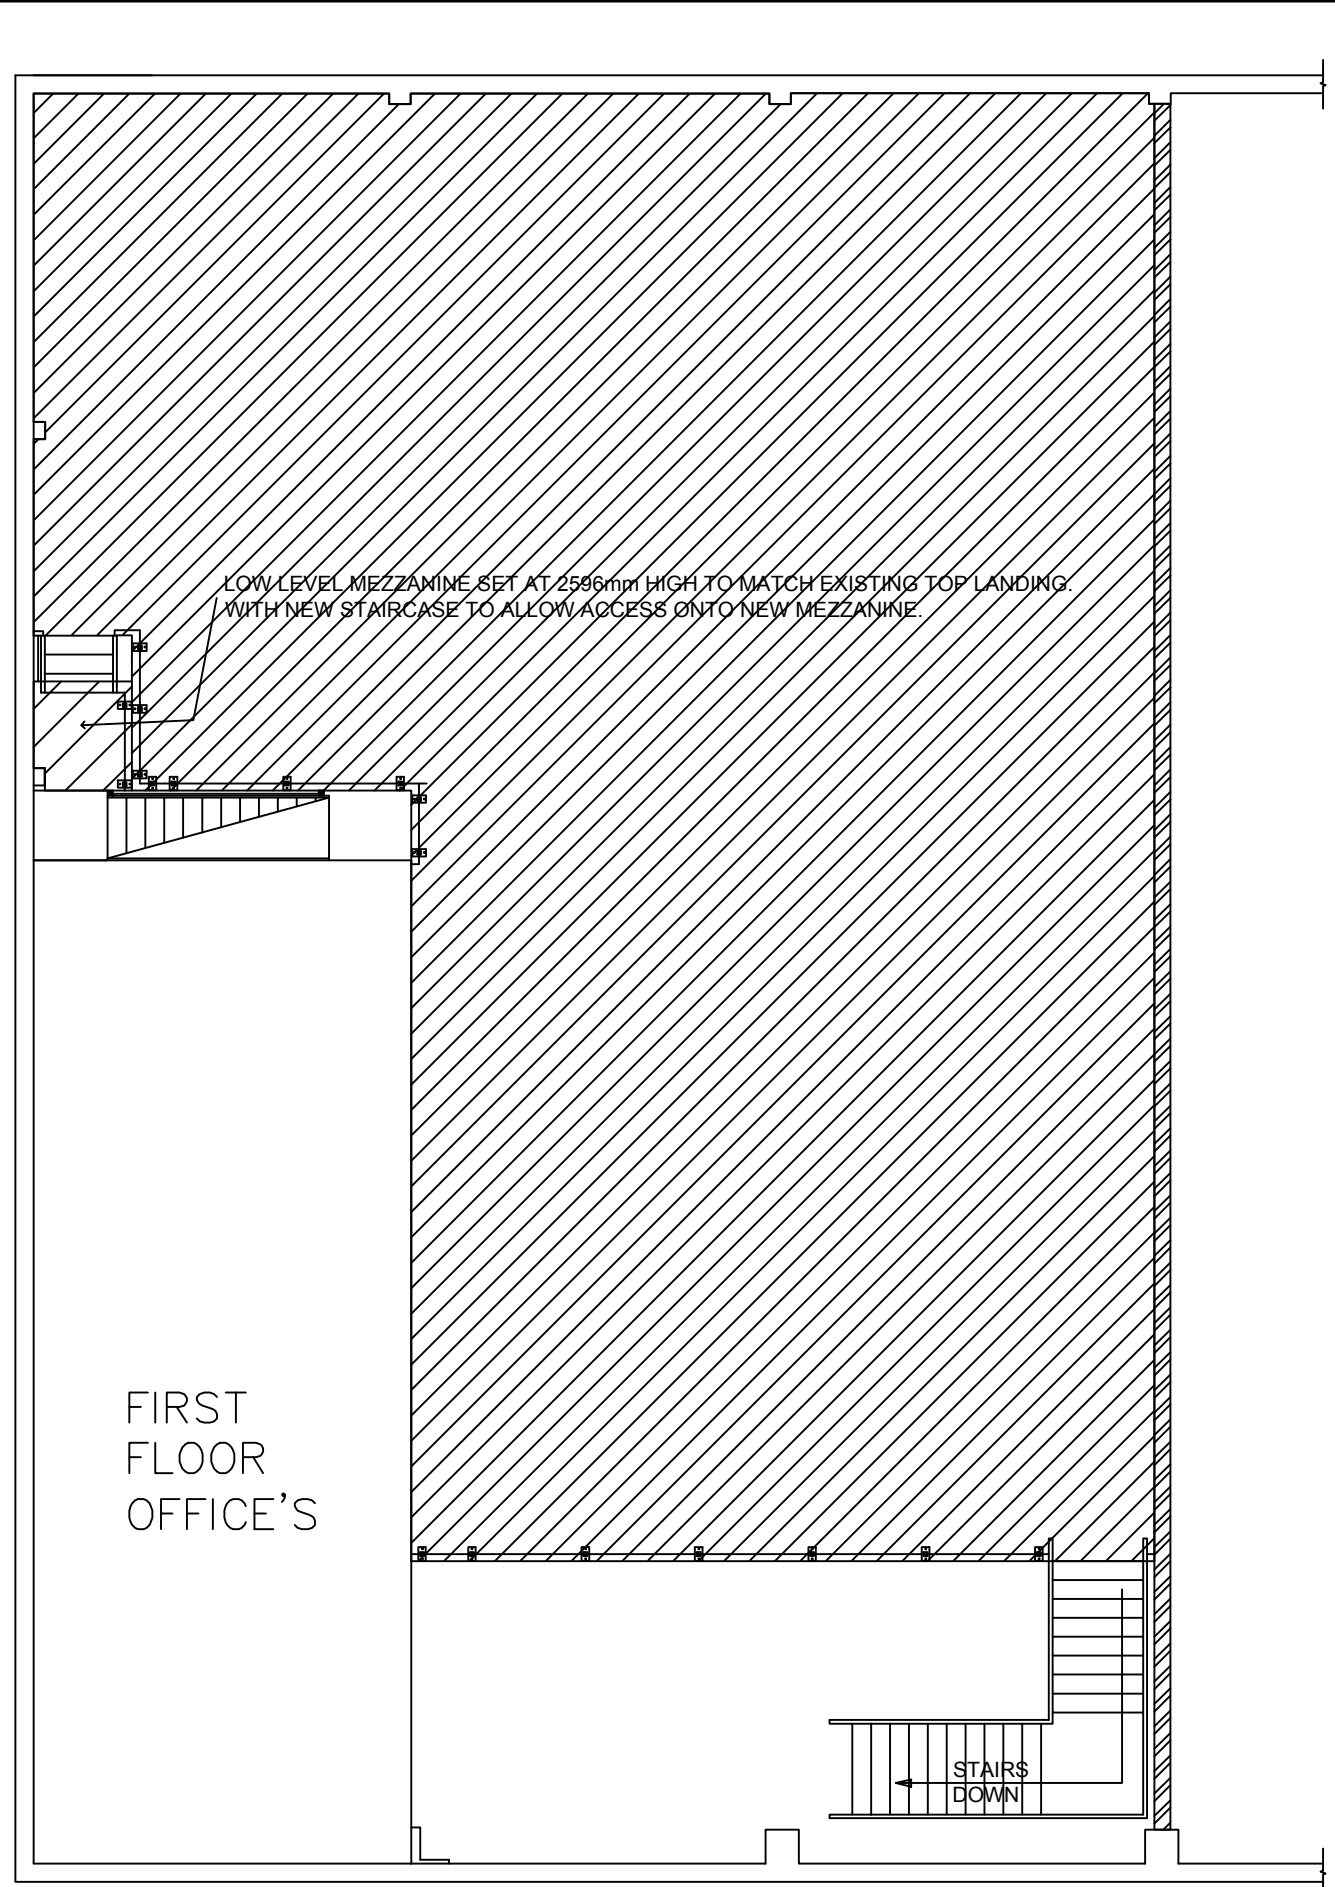


EXISTING FIRST FLOOR LAYOUT - PLAN VIEW

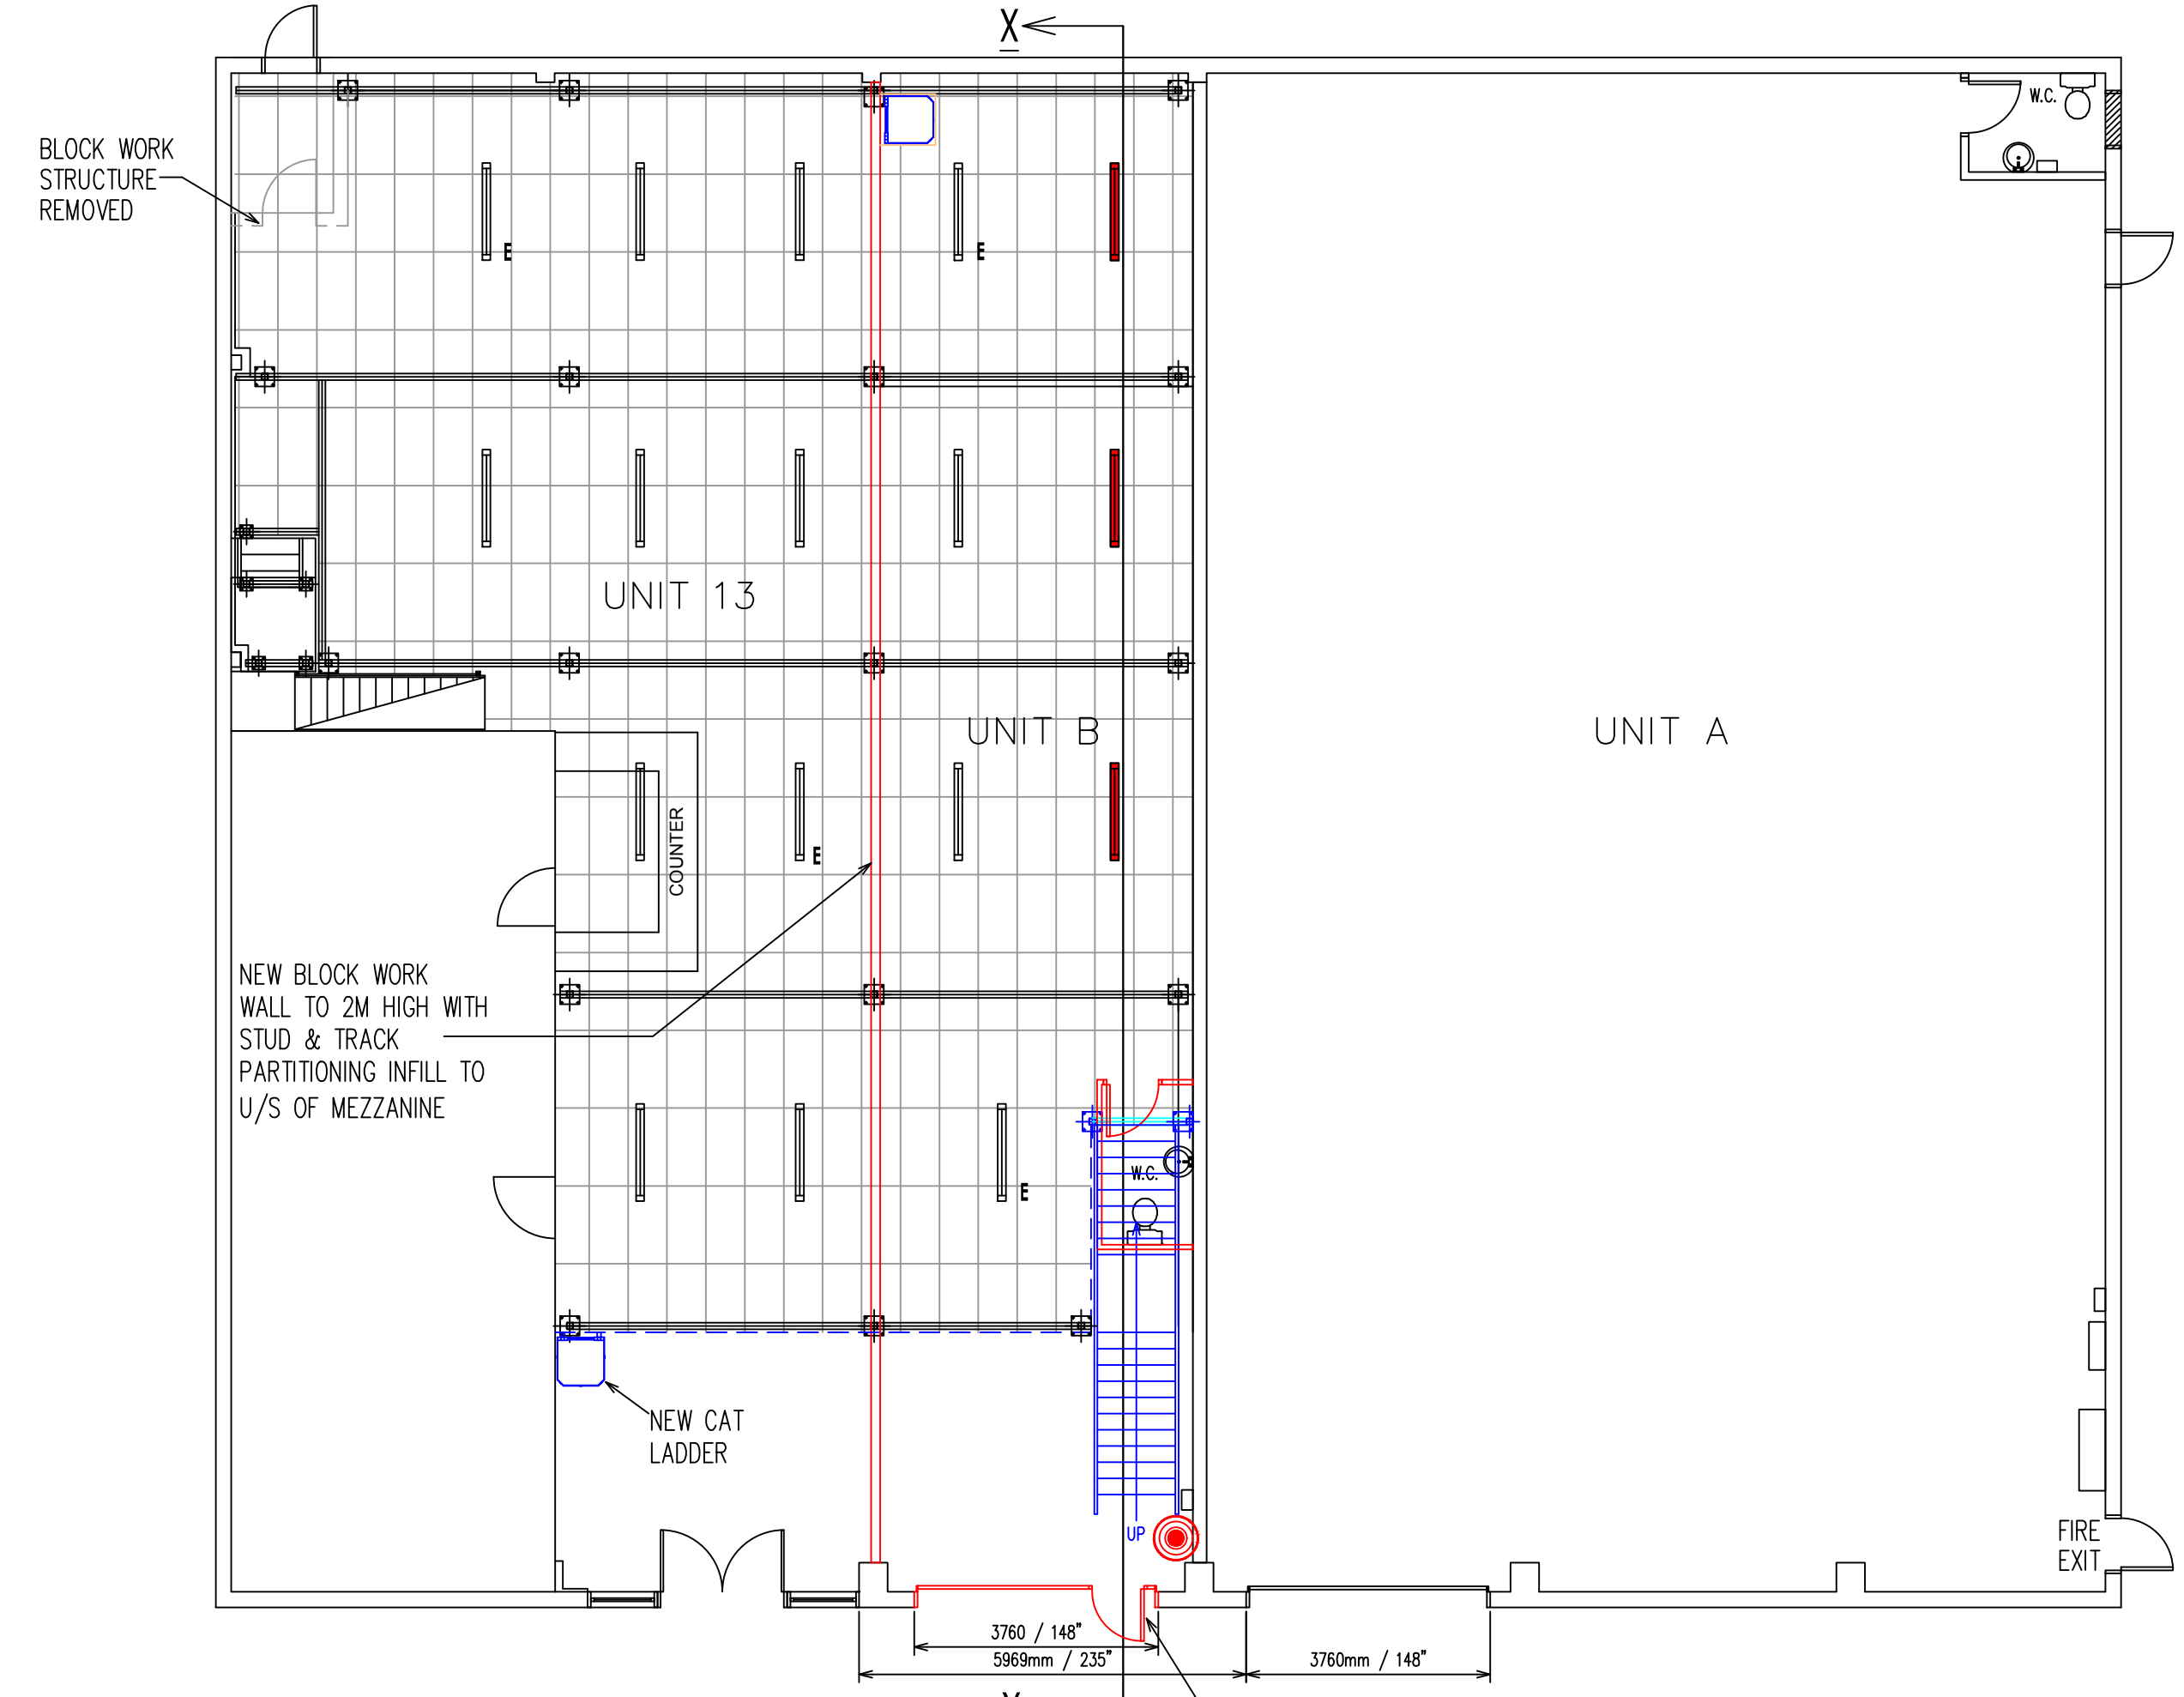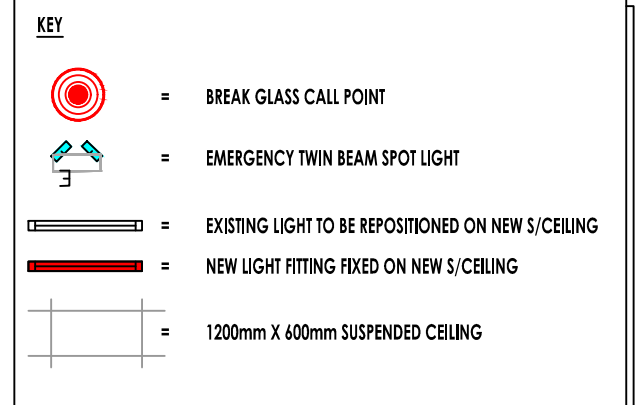

PROPOSED GROUND FLOOR LAYOUT - PLAN VIEW

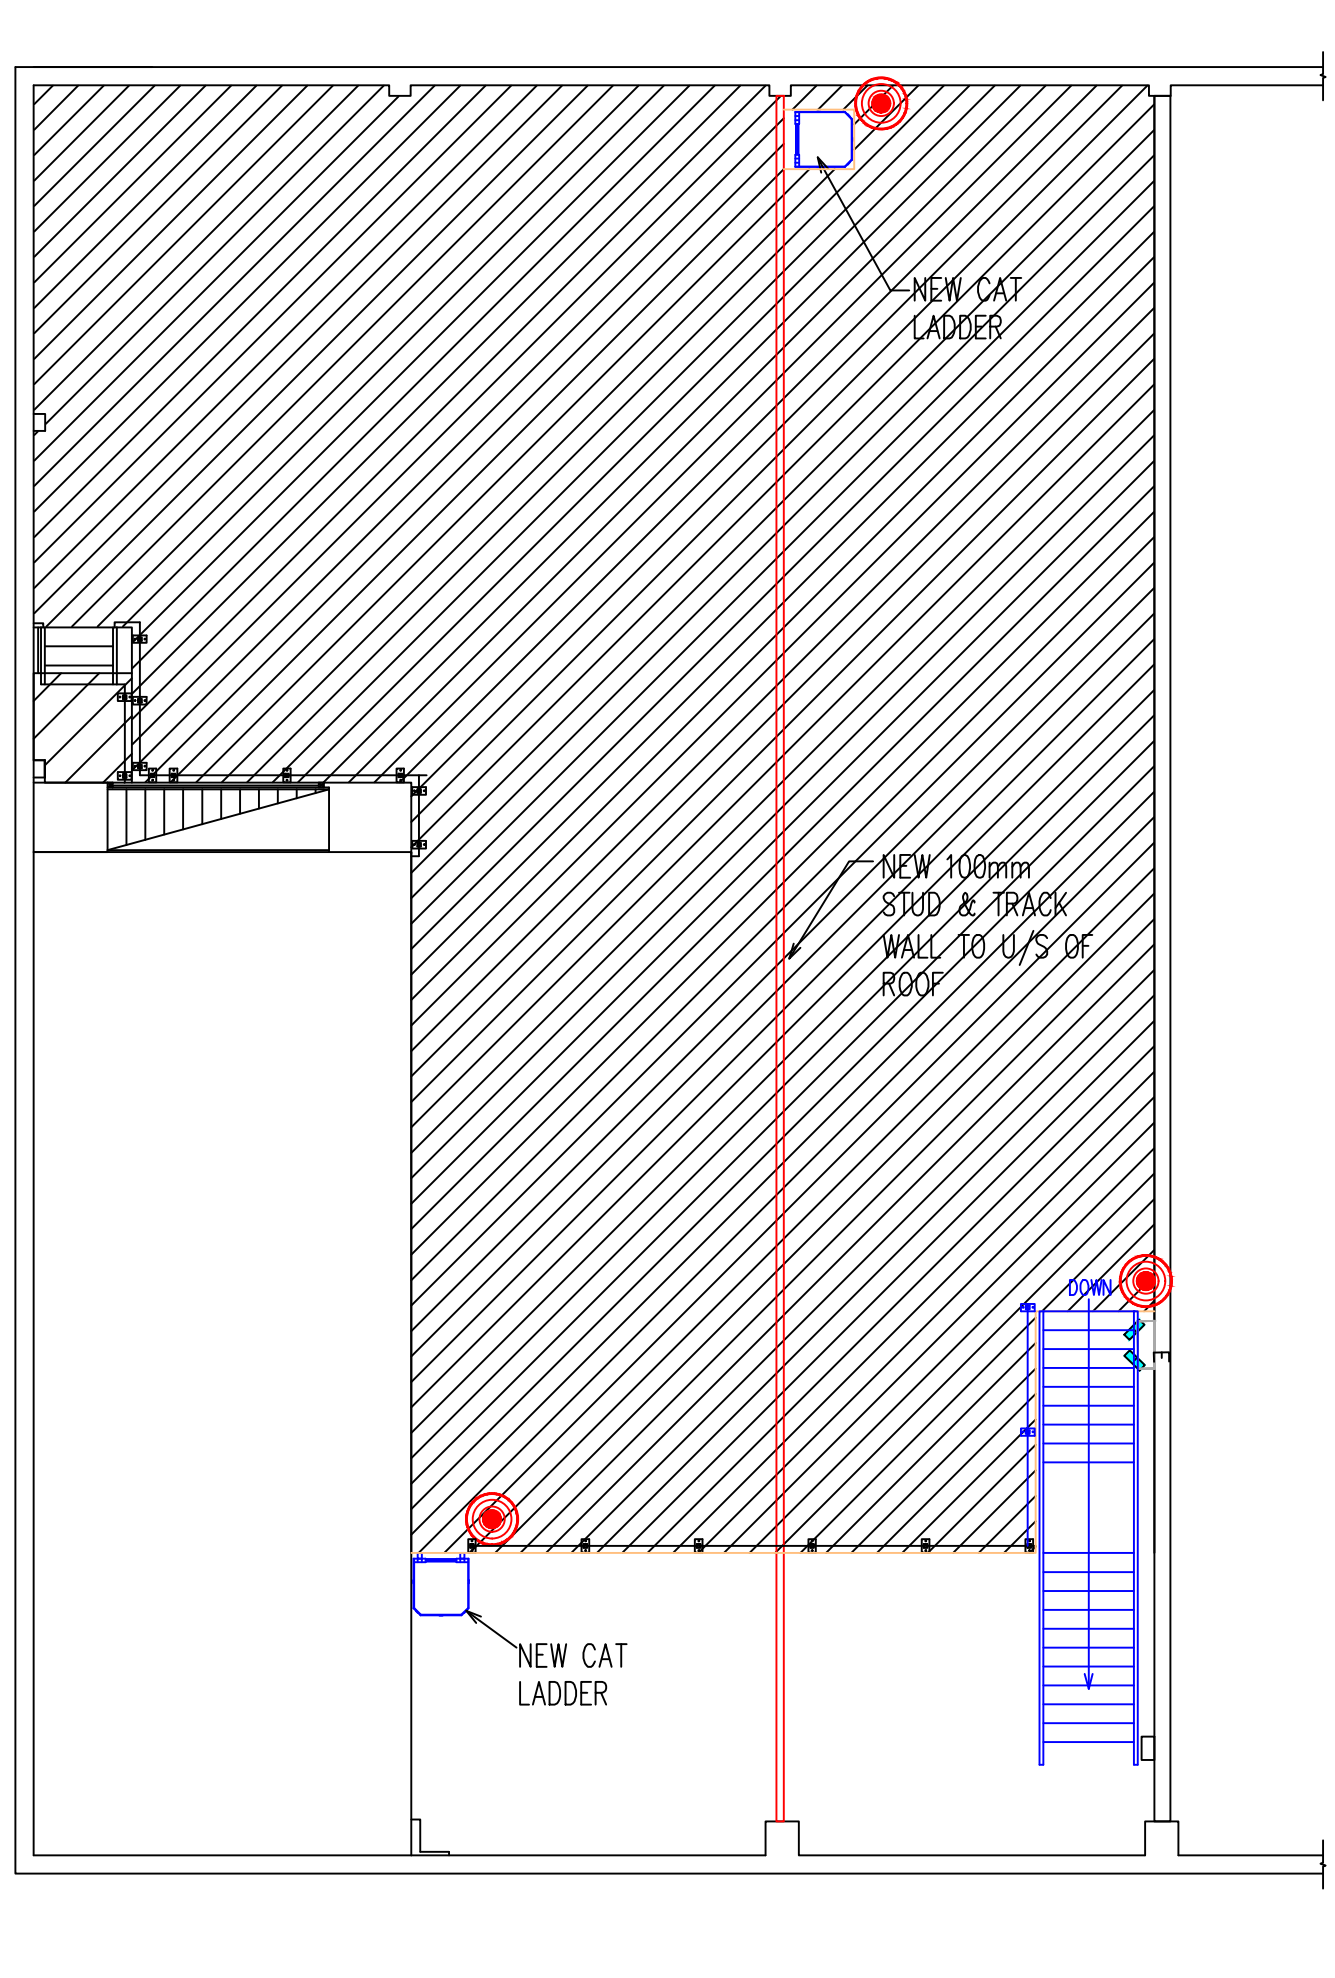

PROPOSED FIRST FLOOR LAYOUT - PLAN VIEW

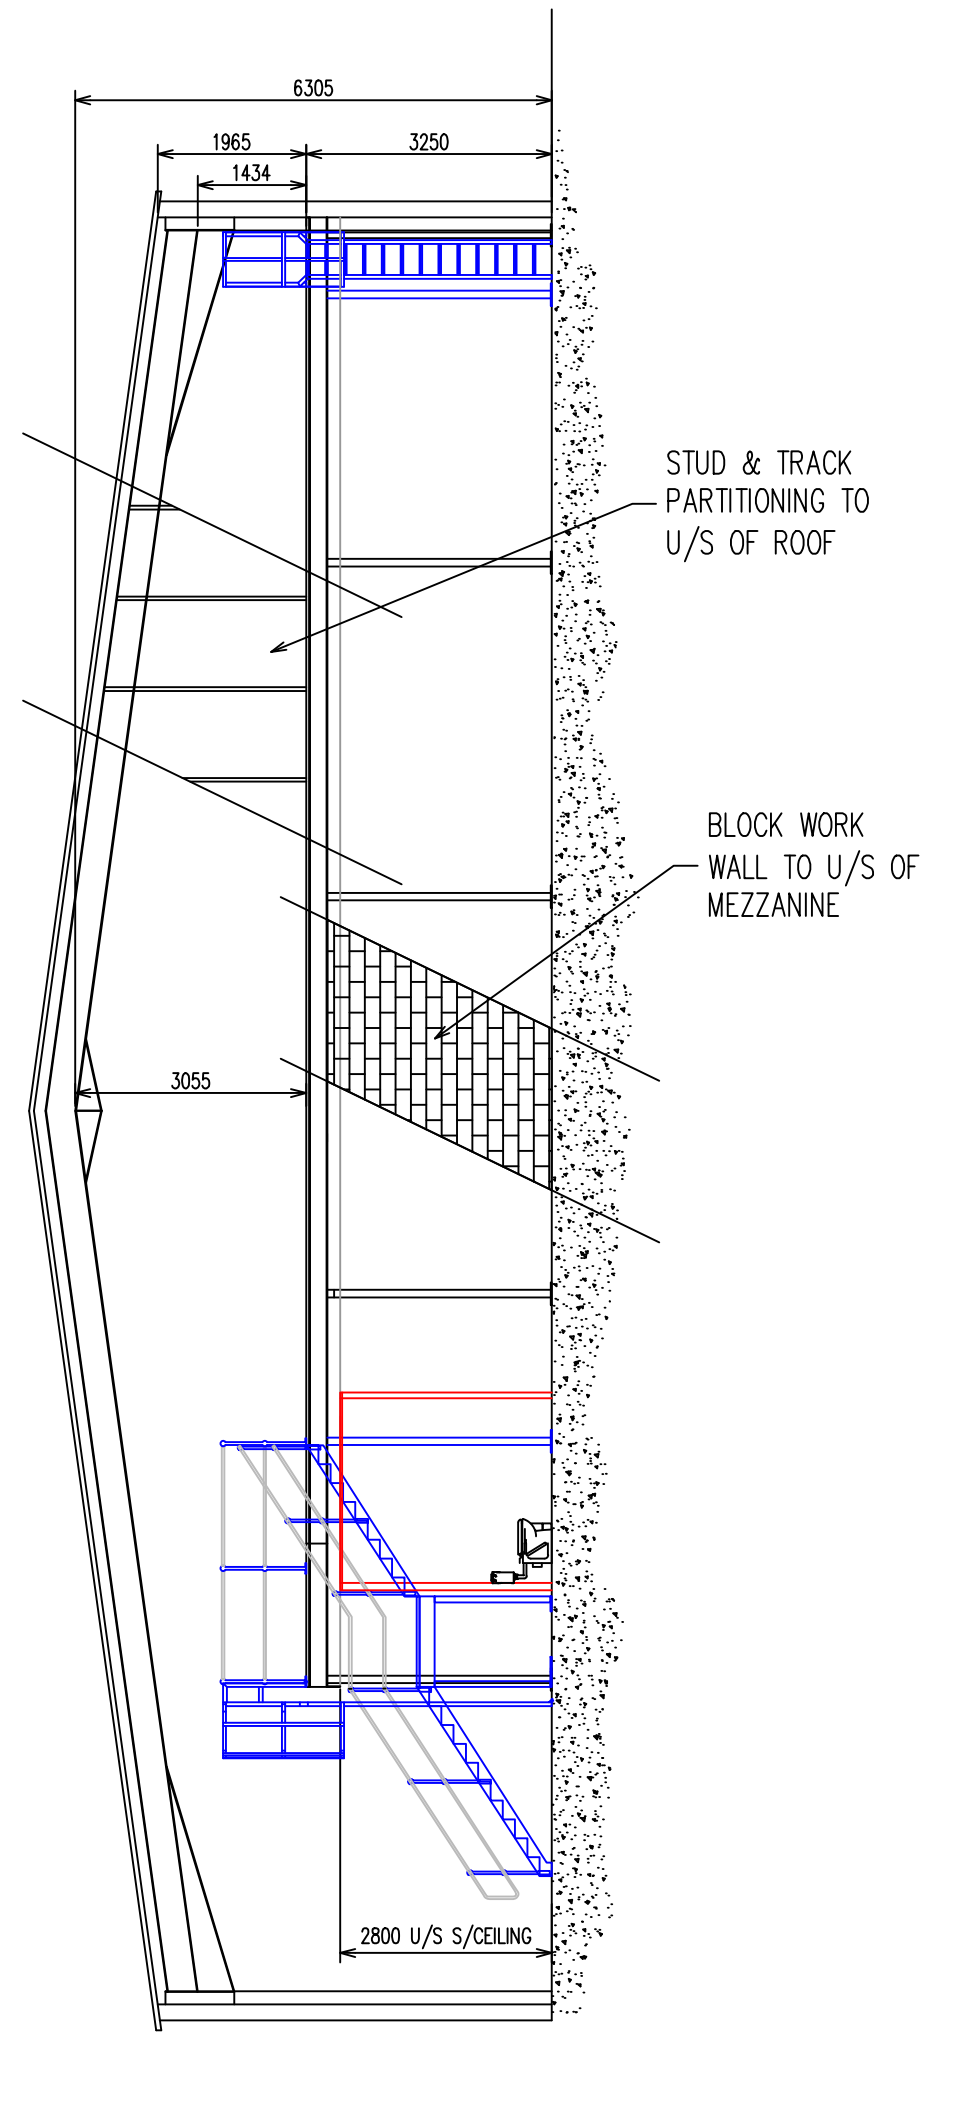

PROPOSED SECTION THROUGH X - X

REVISION	DATE
Revision D	19/03/18
Revision C	28/02/18
Revision B	16/02/18
Revision A	13/02/18

STORAGE CONCEPTS **INTERIOR CONCEPTS**

T 01664 410414
 F 01664 569969
 E sales@storageconcepts.co.uk
 W www.storageconcepts.co.uk

STORAGE CONCEPTS LIMITED
 Pate Road, Leicester Road Industrial Estate,
 Melton Mowbray, Leicestershire, LE13 0RG

CLIENT

1stKids Wholesale

DRAUGHTS PERSON

D. Roffey

CHECKED BY

M. Wardle

DATE
20/03/2018

SCALE
1=100 @ A1

DRAWING NUMBER
D13515-D

ISO 9001 REGISTERED FIRM