


No. 40 CLAPHAM HIGH STREET
PROPOSED FLOOR PLAN

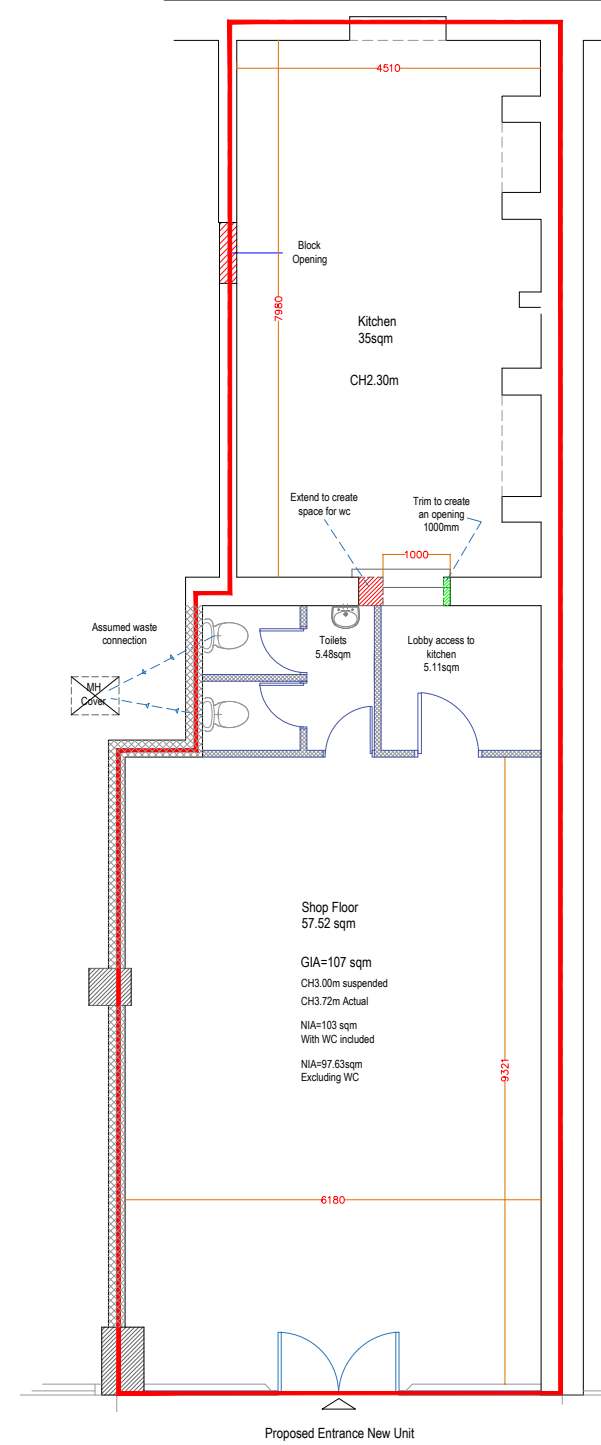

No. 42 CLAPHAM HIGH STREET
PROPOSED FLOOR PLAN