

A  
BASEMENT \_ plan

no. drawn date scale status title client project © ALL COPYRIGHTS RESERVED m 0 1 2 3 4 5 ALL DIMENSIONS TO BE CHECKED ON SITE

**spaceAgent**   
 Architects and Designers mail@spaceagent.com  
 London-Heidelberg-Barcelona-Brussels spaceagent.com  
 spaceAgent Architects Ltd is a RIBA Chartered Practice

Office refurbishment  
 16 Prescott Street  
 London E1 8AZ

Stirling Ackroyd Legal  
 402-404 Commercial Road  
 London E1 0LP

Basement Plan  
 existing

<b>EXISTING</b>	
	1:100 @A3 1:50 @A1
	14.1.2020
	lezzi
<b>PRE_E00</b>	




GROUND FLOOR \_ plan

no. drawn date scale status title client project © ALL COPYRIGHTS RESERVED m 0 1 2 3 4 5 ALL DIMENSIONS TO BE CHECKED ON SITE

**spaceAgent**   
 Architects and Designers mail@spaceagent.com  
 London-Heidelberg-Barcelona-Brussels spaceagent.com  
 spaceAgent Architects Ltd is a RIBA Chartered Practice

Office refurbishment  
 16 Prescott Street  
 London E1 8AZ  
 Stirling Ackroyd Legal  
 402-404 Commercial Road  
 London E1 0LP  
 Ground floor  
 existing

<b>EXISTING</b>	
	1:100 @A3 1:50 @A1
	14.1.2020
	lezzi
<b>PRE_E01</b>	

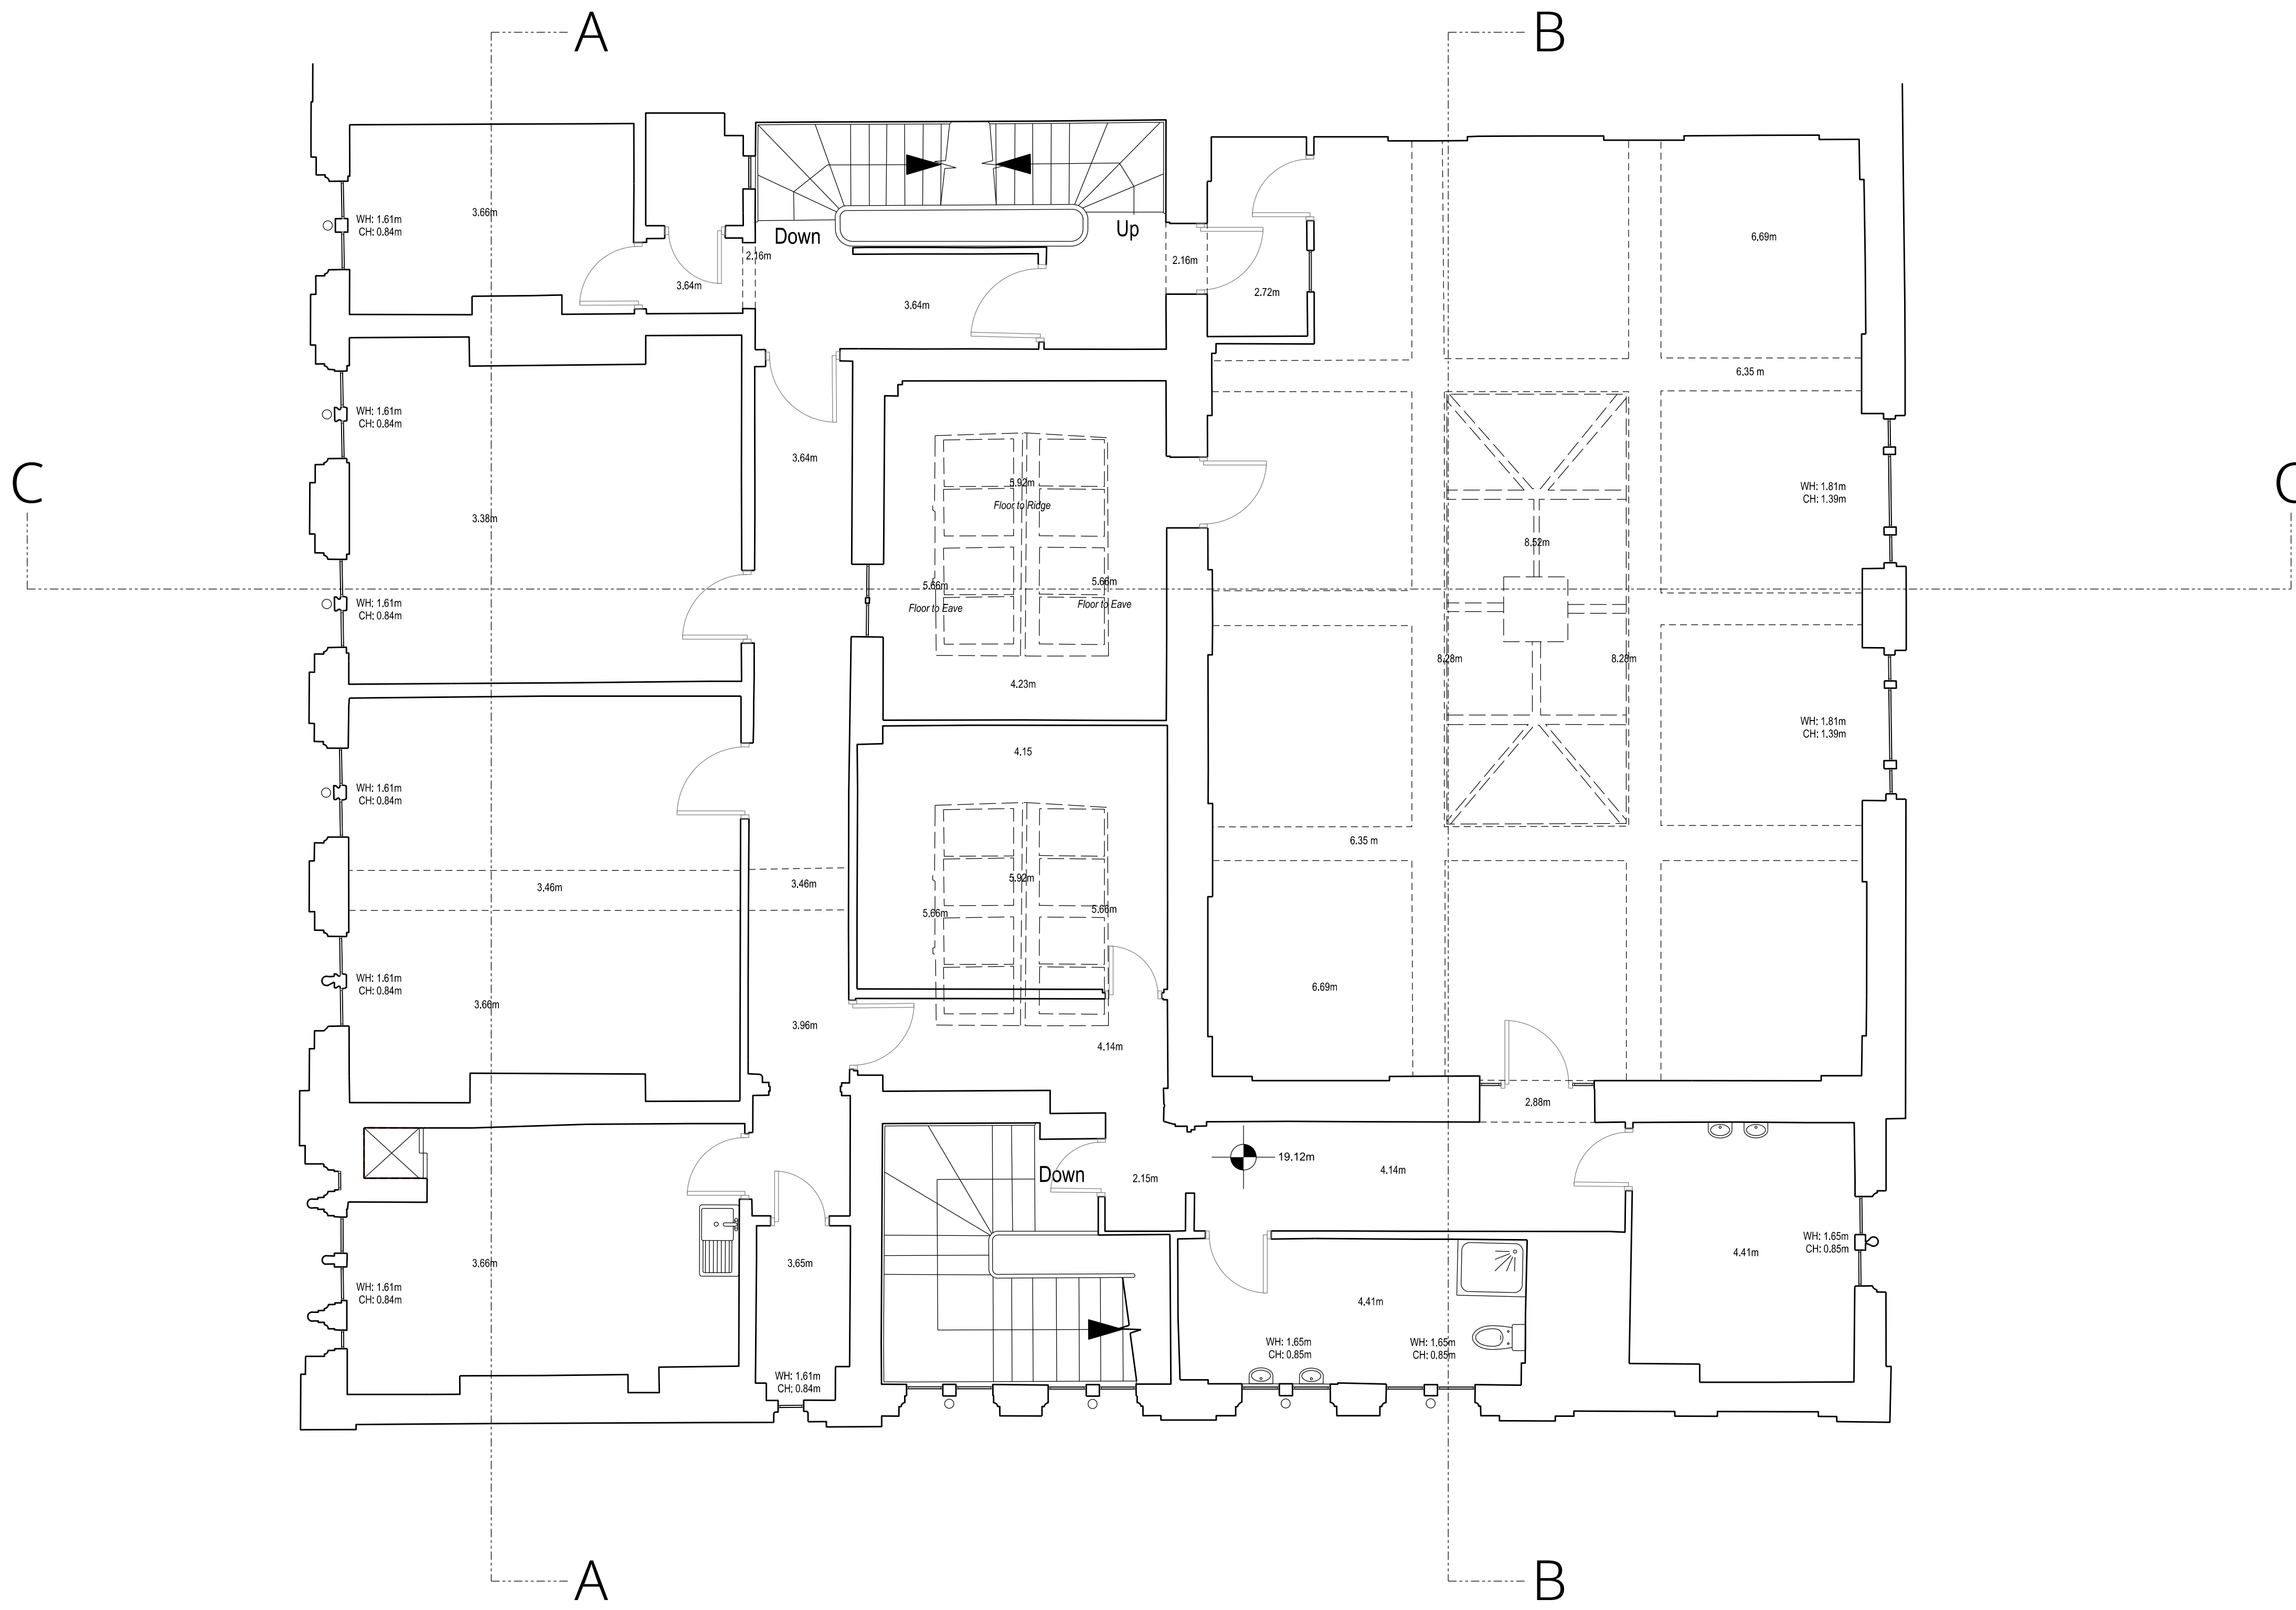

FIRST FLOOR \_ plan

no. drawn date scale status title client project © ALL COPYRIGHTS RESERVED m 0 1 2 3 4 5 ALL DIMENSIONS TO BE CHECKED ON SITE


**spaceAgent**   
 Architects and Designers mail@spaceagent.com  
 London-Heidelberg-Barcelona-Brussels spaceagent.com  
 spaceAgent Architects Ltd is a RIBA Chartered Practice

project Office refurbishment  
 16 Prescott Street  
 London E1 8AZ

client Stirling Ackroyd Legal  
 402-404 Commercial Road  
 London E1 0LP

title First floor  
 existing

<b>EXISTING</b>	
	1:100 @A3 1:50 @A1
	14.1.2020
	lezzi
<b>PRE_E02</b>	

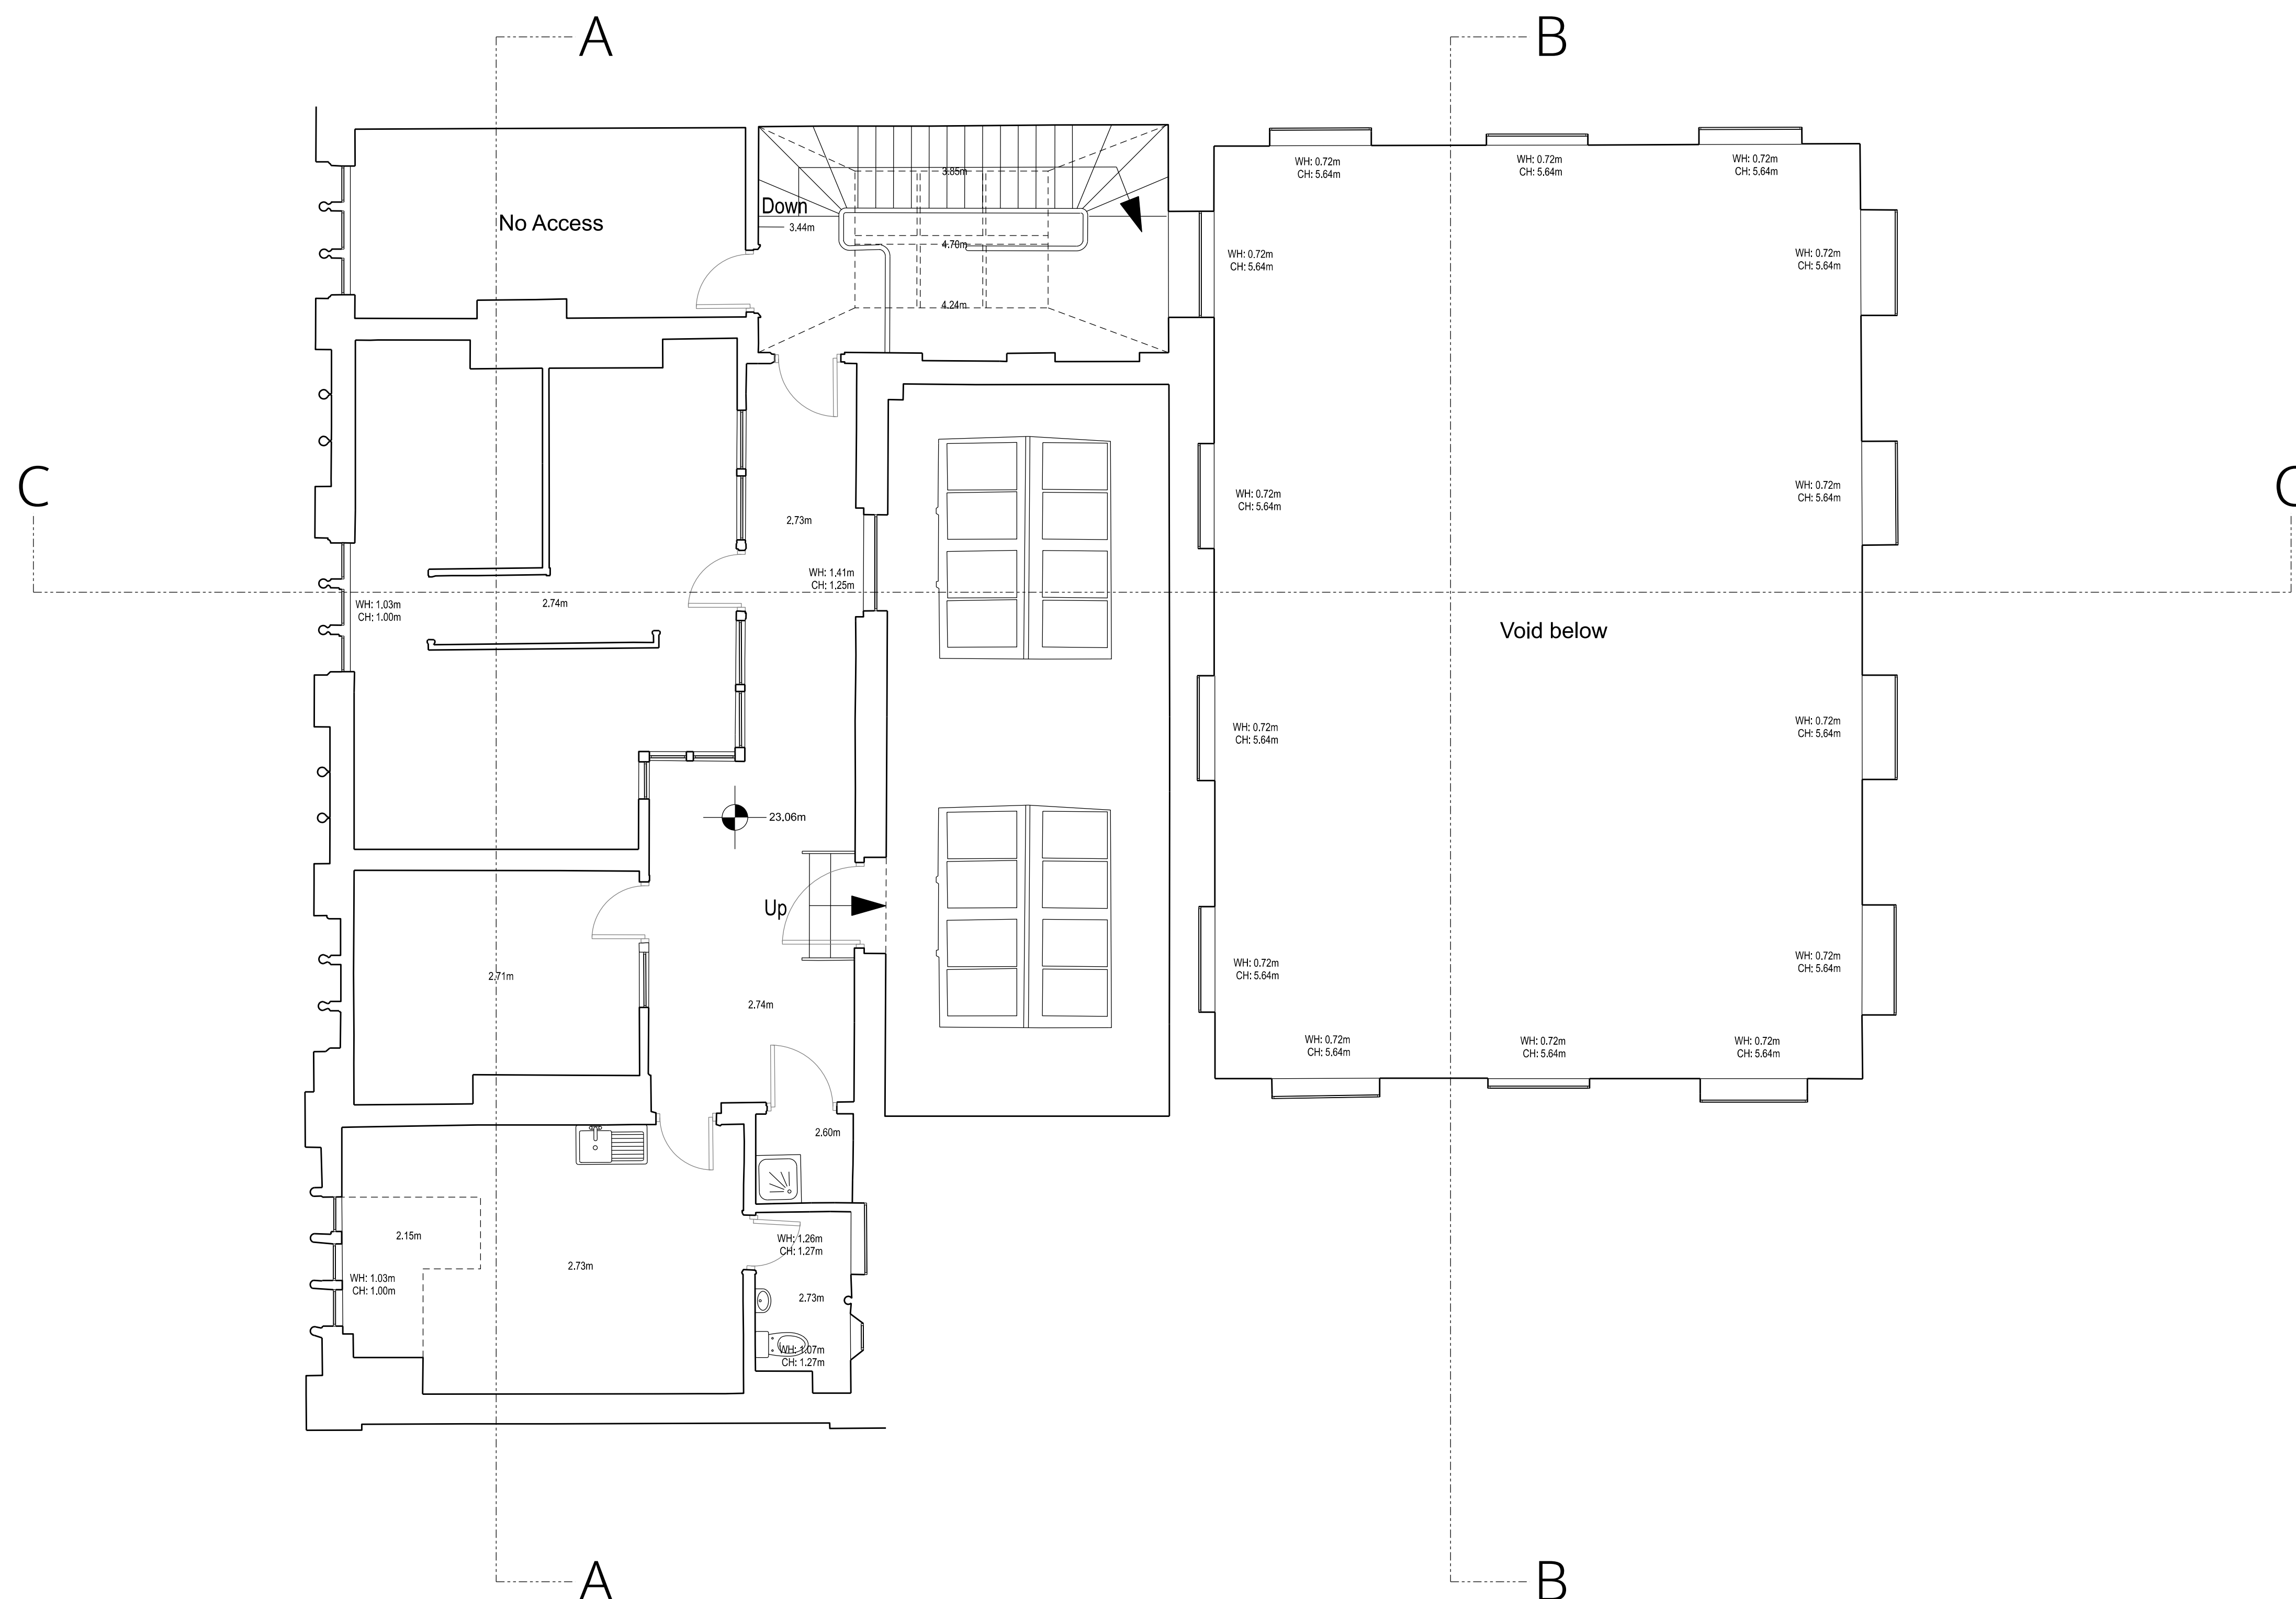

SECOND FLOOR \_ plan

no. drawn date scale status title client project

5 ALL DIMENSIONS TO BE CHECKED ON SITE

4

3

2

1

m 0

© ALL COPYRIGHTS RESERVED

project

client

title

status

scale

date

drawn

no.


**spaceAgent**   
 Architects and Designers mail@spaceagent.com  
 London-Heidelberg-Barcelona-Brussels spaceagent.com  
 spaceAgent Architects Ltd is a RIBA Chartered Practice

Office refurbishment  
 16 Prescott Street  
 London E1 8AZ

Stirling Ackroyd Legal  
 402-404 Commercial Road  
 London E1 0LP

Second floor  
 existing

EXISTING	
	1:100 @A3 1:50 @A1
	14.1.2020
	lezzi
PRE_E03	

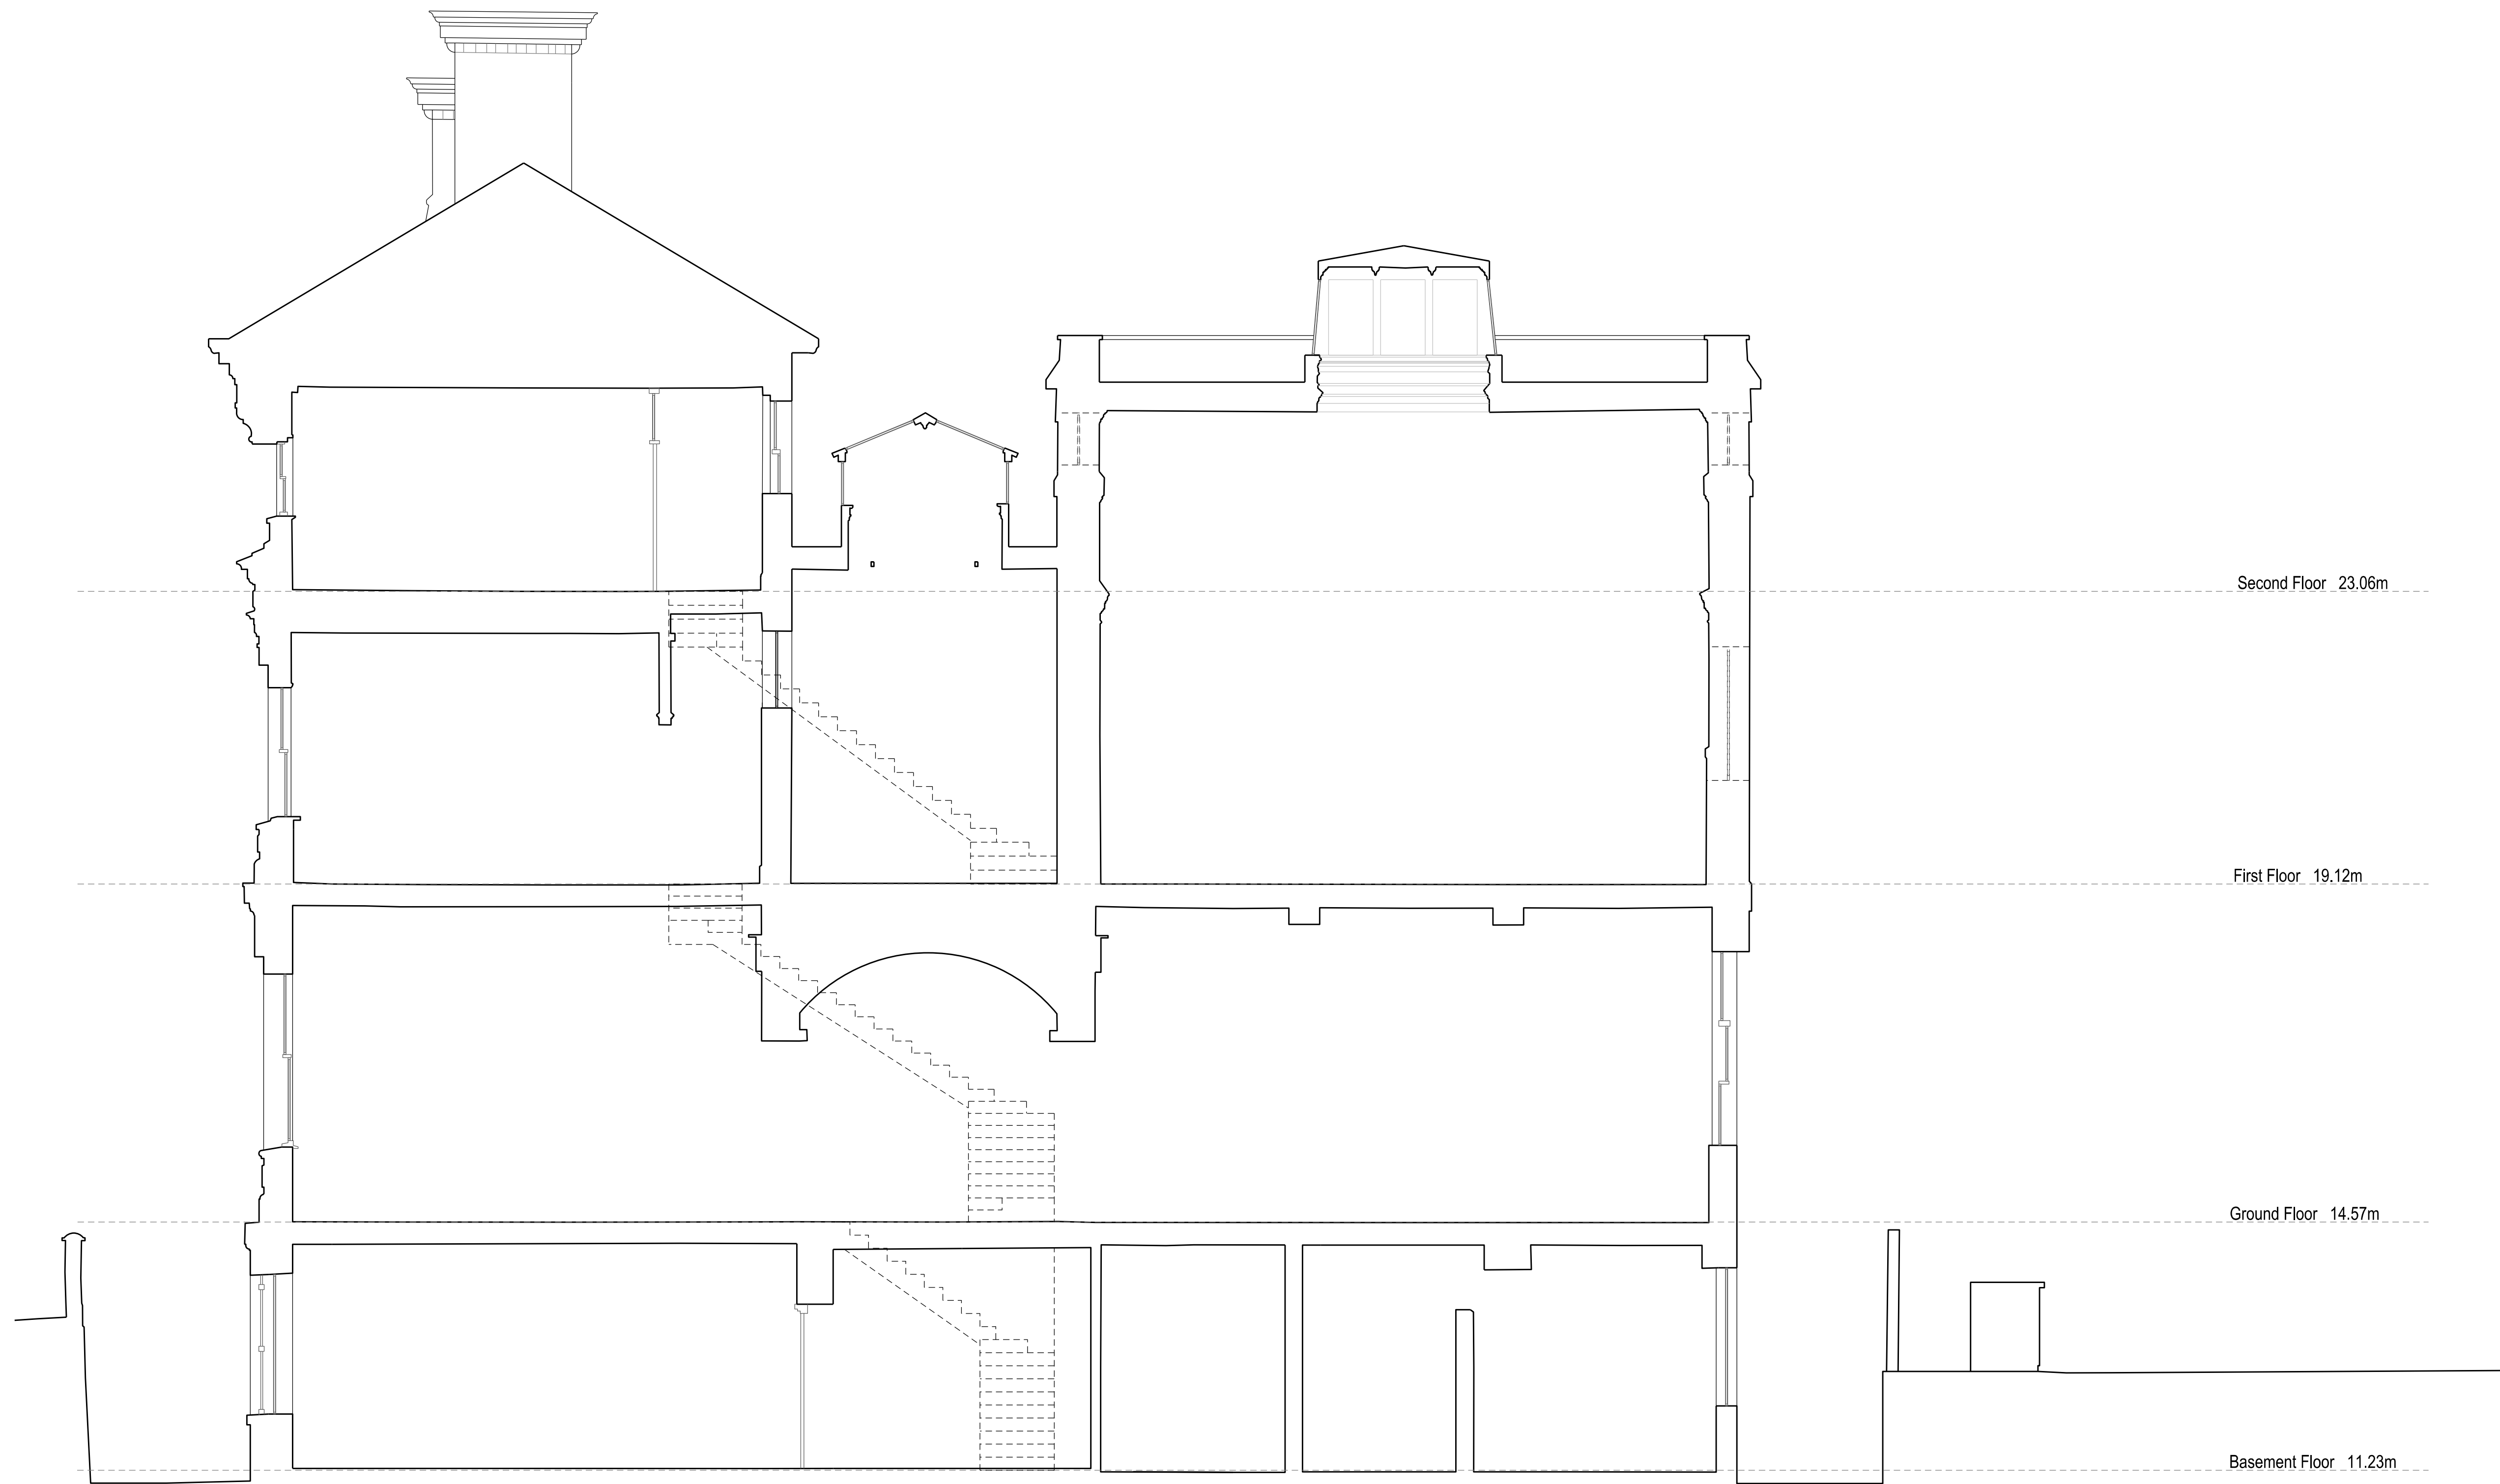

Section C-C

no. drawn date scale status title client project copyright reserved all dimensions to be checked on site

**spaceAgent**  
 Architects and Designers  
 London-Heidelberg-Barcelona-Brussels  
 spaceAgent Architects Ltd is a RIBA Chartered Practice

Office refurbishment  
 16 Prescott Street  
 London E1 8AZ  
 Stirling Ackroyd Legal  
 402-404 Commercial Road  
 London E1 0LP

Section C-C  
 existing

EXISTING	
1:100 @A3	1:50 @A1
14.1.2020	
lezzi	
PRE_E04	





Side elevation

no. drawn date scale status title client project © ALL COPYRIGHTS RESERVED m 0 1 2 3 4 5 ALL DIMENSIONS TO BE CHECKED ON SITE

**spaceAgent** 

Architects and Designers [mail@spaceagent.com](mailto:mail@spaceagent.com)  
 London-Heidelberg-Barcelona-Brussels [spaceagent.com](http://spaceagent.com)  
 spaceAgent Architects Ltd is a RIBA Chartered Practice

Office refurbishment  
 16 Prescott Street  
 London E1 8AZ

Stirling Ackroyd Legal  
 402-404 Commercial Road  
 London E1 0LP

Side elevation  
 existing

<b>EXISTING</b>	
	1:100 @A3 1:50 @A1
	14.1.2020
	lezzi
<b>PRE_E05</b>	



Front elevation

no. drawn date scale status title client project © ALL COPYRIGHTS RESERVED m 0 1 2 3 4 5 ALL DIMENSIONS TO BE CHECKED ON SITE

Second Floor 23.06m

First Floor 19.12m

Ground Floor 14.57m

Basement Floor 11.23m

**spaceAgent** 

Architects and Designers [mail@spaceagent.com](mailto:mail@spaceagent.com)  
 London-Heidelberg-Barcelona-Brussels [spaceagent.com](http://spaceagent.com)  
 spaceAgent Architects Ltd is a RIBA Chartered Practice

project Office refurbishment  
 16 Prescott Street  
 London E1 8AZ

client Stirling Ackroyd Legal  
 402-404 Commercial Road  
 London E1 0LP

title Front elevation  
 existing

<b>EXISTING</b>	
	1:100 @A3 1:50 @A1
	14.1.2020
	lezzi
<b>PRE_E06</b>	



Back elevation

no. drawn date scale status title client project copyright reserved m 0 1 2 3 4 5 ALL DIMENSIONS TO BE CHECKED ON SITE

**spaceAgent**   
 Architects and Designers mail@spaceagent.com  
 London-Heidelberg-Barcelona-Brussels spaceagent.com  
 spaceAgent Architects Ltd is a RIBA Chartered Practice

Office refurbishment  
 16 Prescott Street  
 London E1 8AZ

Stirling Ackroyd Legal  
 402-404 Commercial Road  
 London E1 0LP

Back elevation  
 existing

<b>EXISTING</b>	
	1:100 @A3 1:50 @A1
	14.1.2020
	lezzi
<b>PRE_E07</b>	